



1:50 NORTH ELEVATION

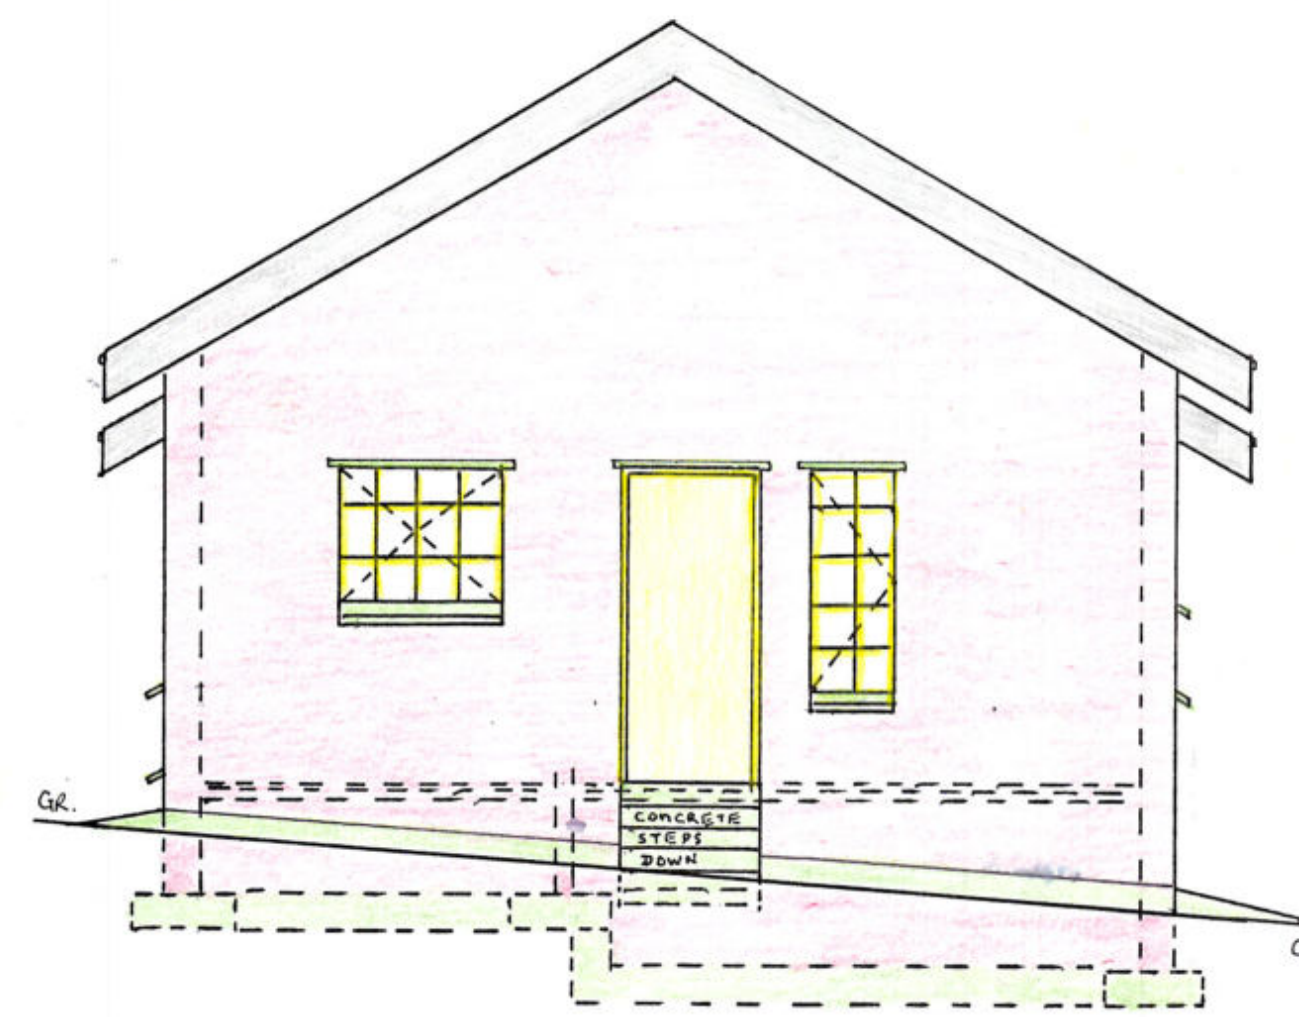


1:50 WEST ELEVATION


- COLOUR CODE**
- CONCRETE & PAVING ETC.
 - ALL WOODWORK, DOORS & WINDOWS ETC.
 - SEWAGE
 - BRICKWORK
 - ROOFING & FACIA
 - STEELWORK

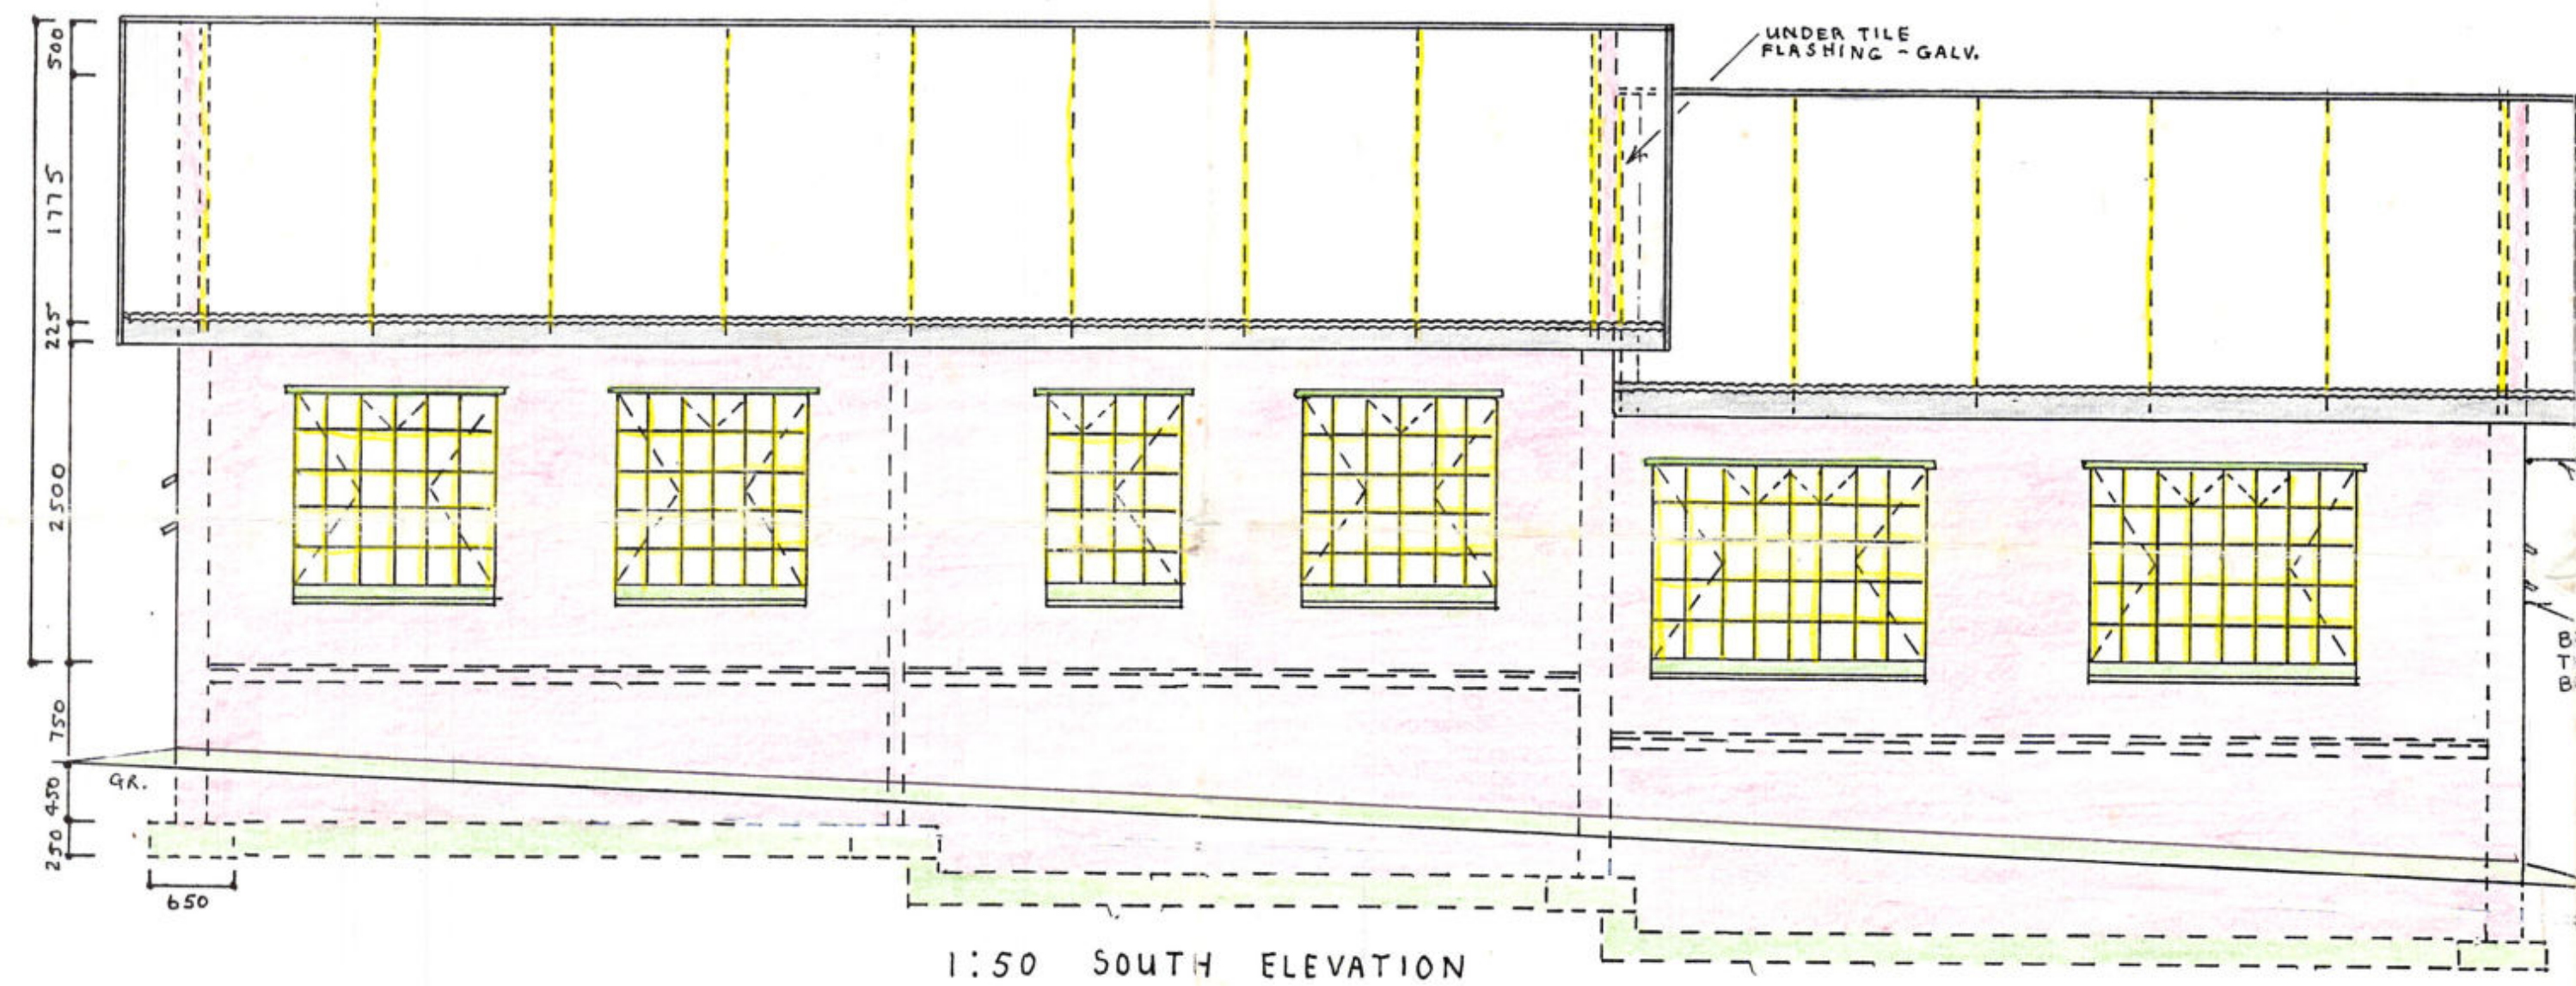


1:50 SOUTH ELEVATION

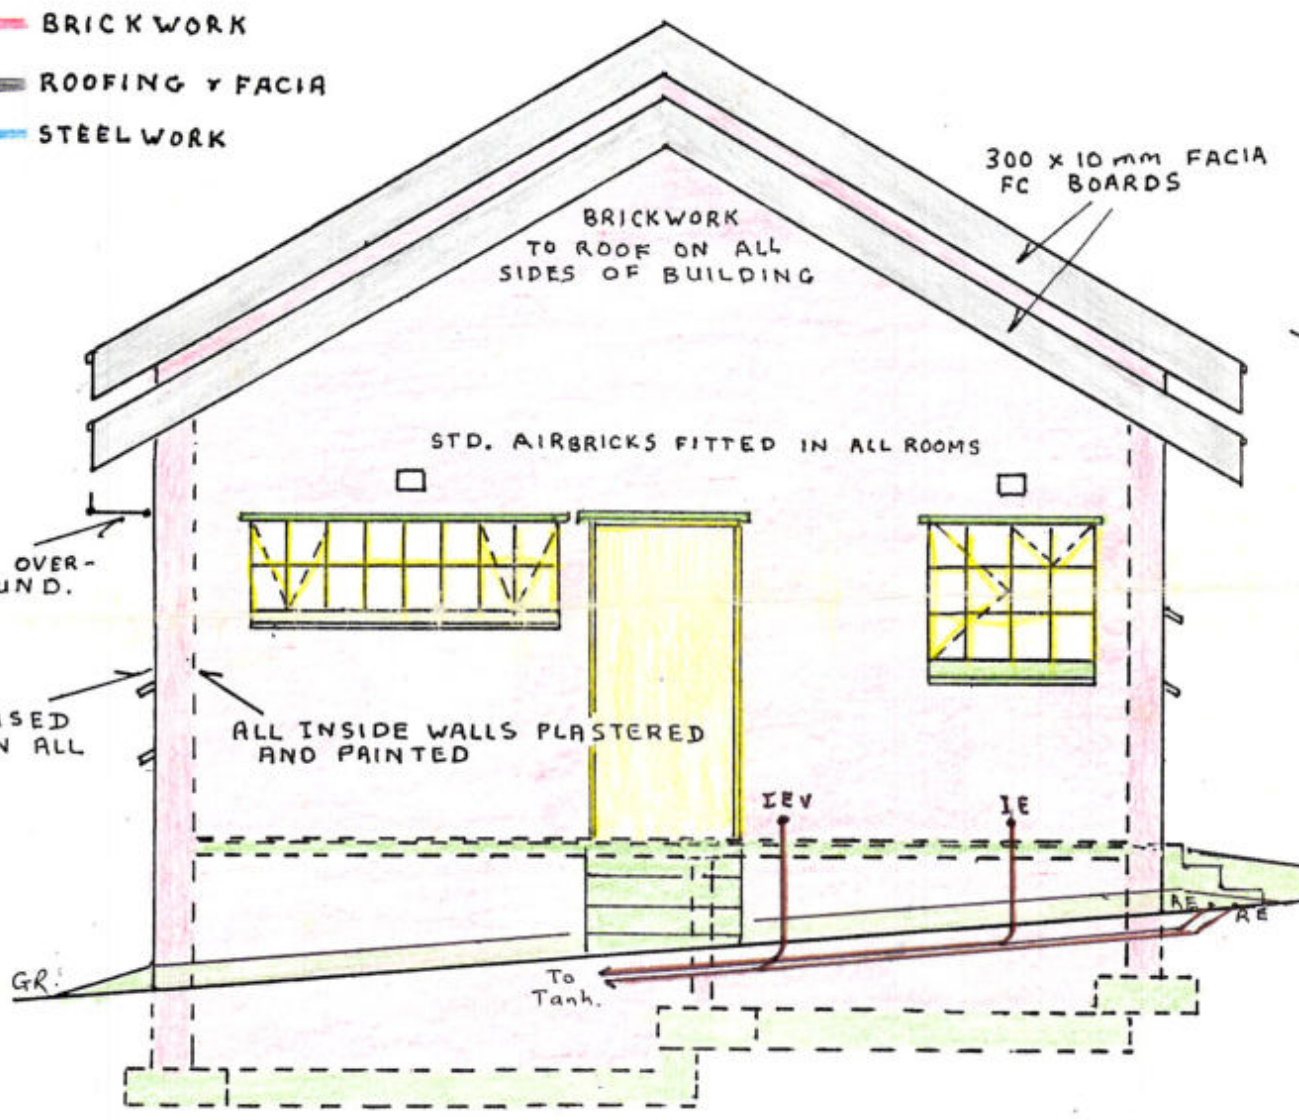


1:50 EAST ELEVATION

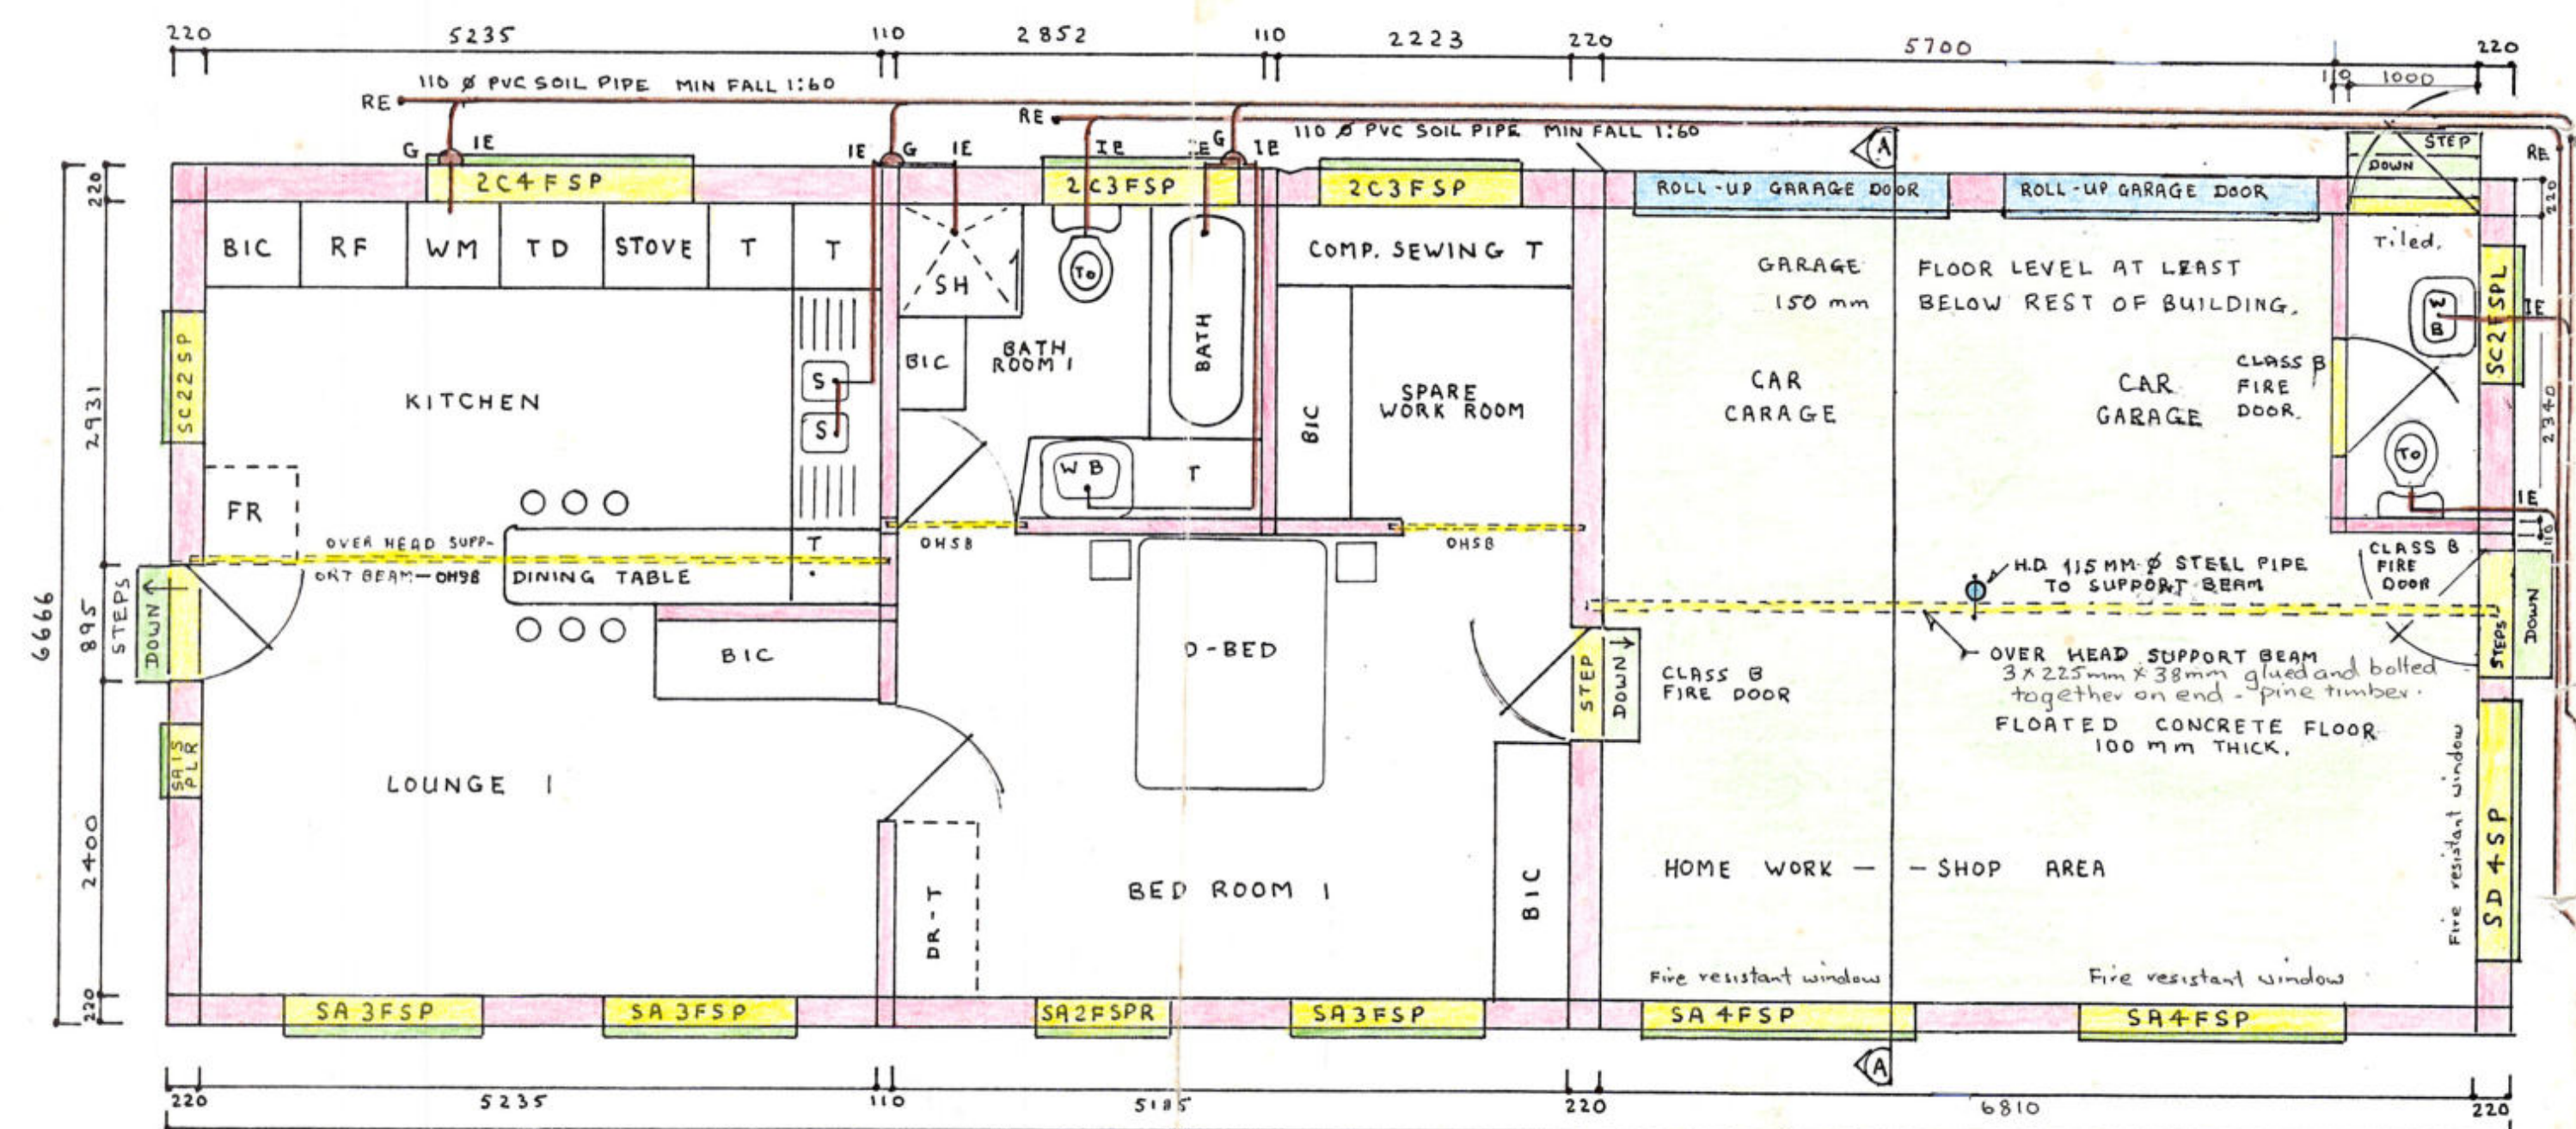


1:50 FLOOR PLAN

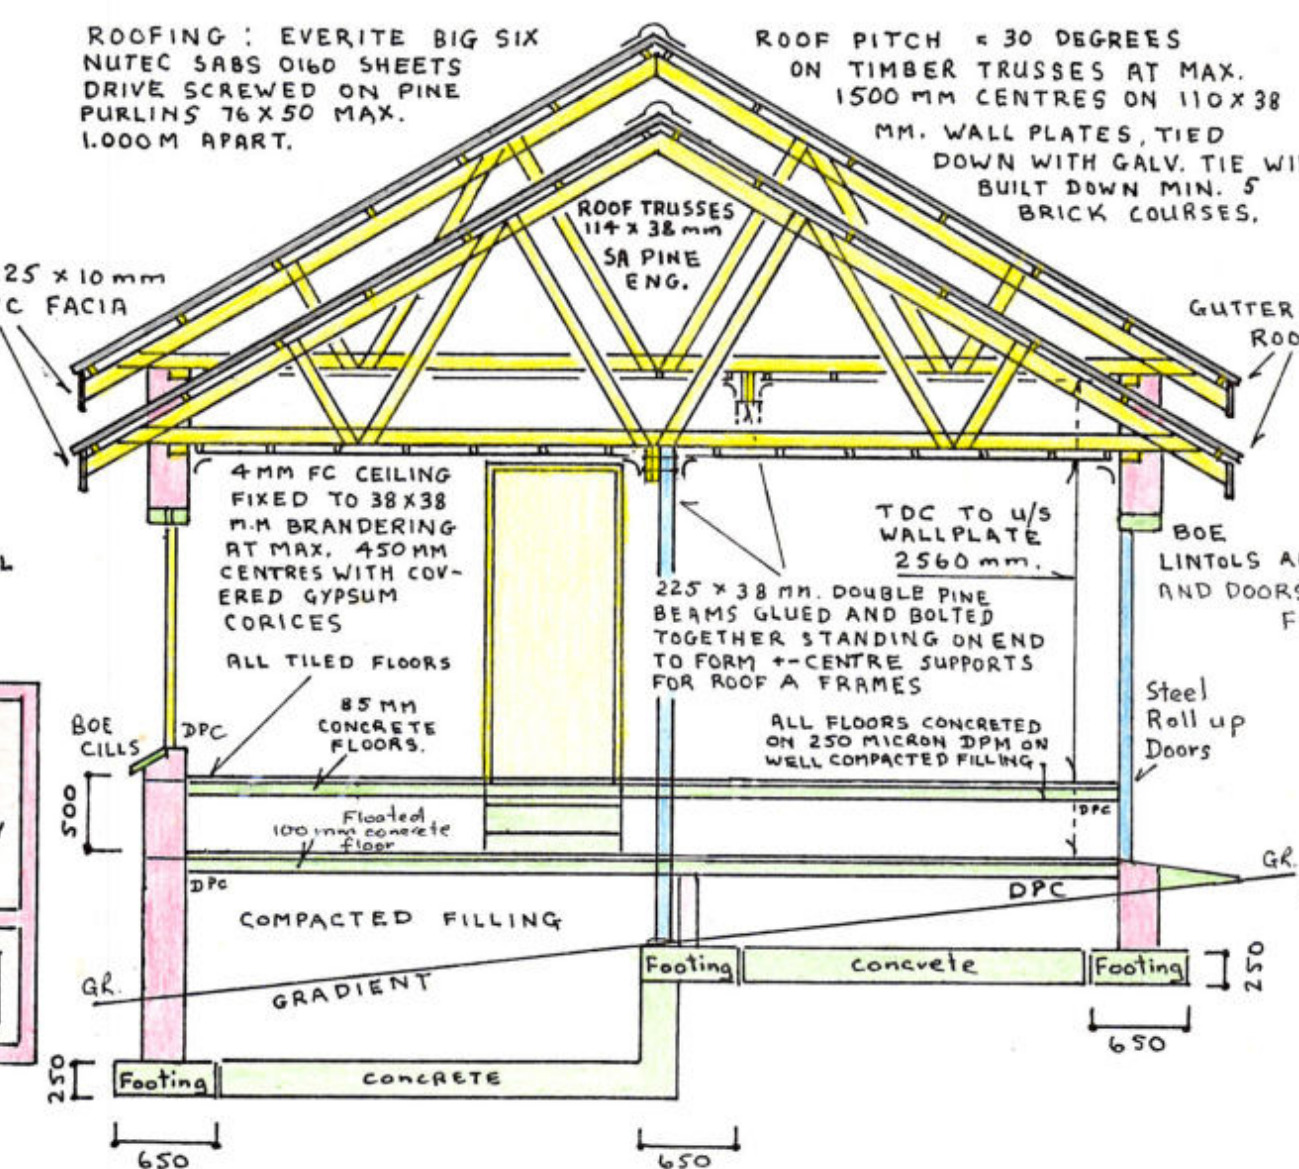

1:50 SECTION AA

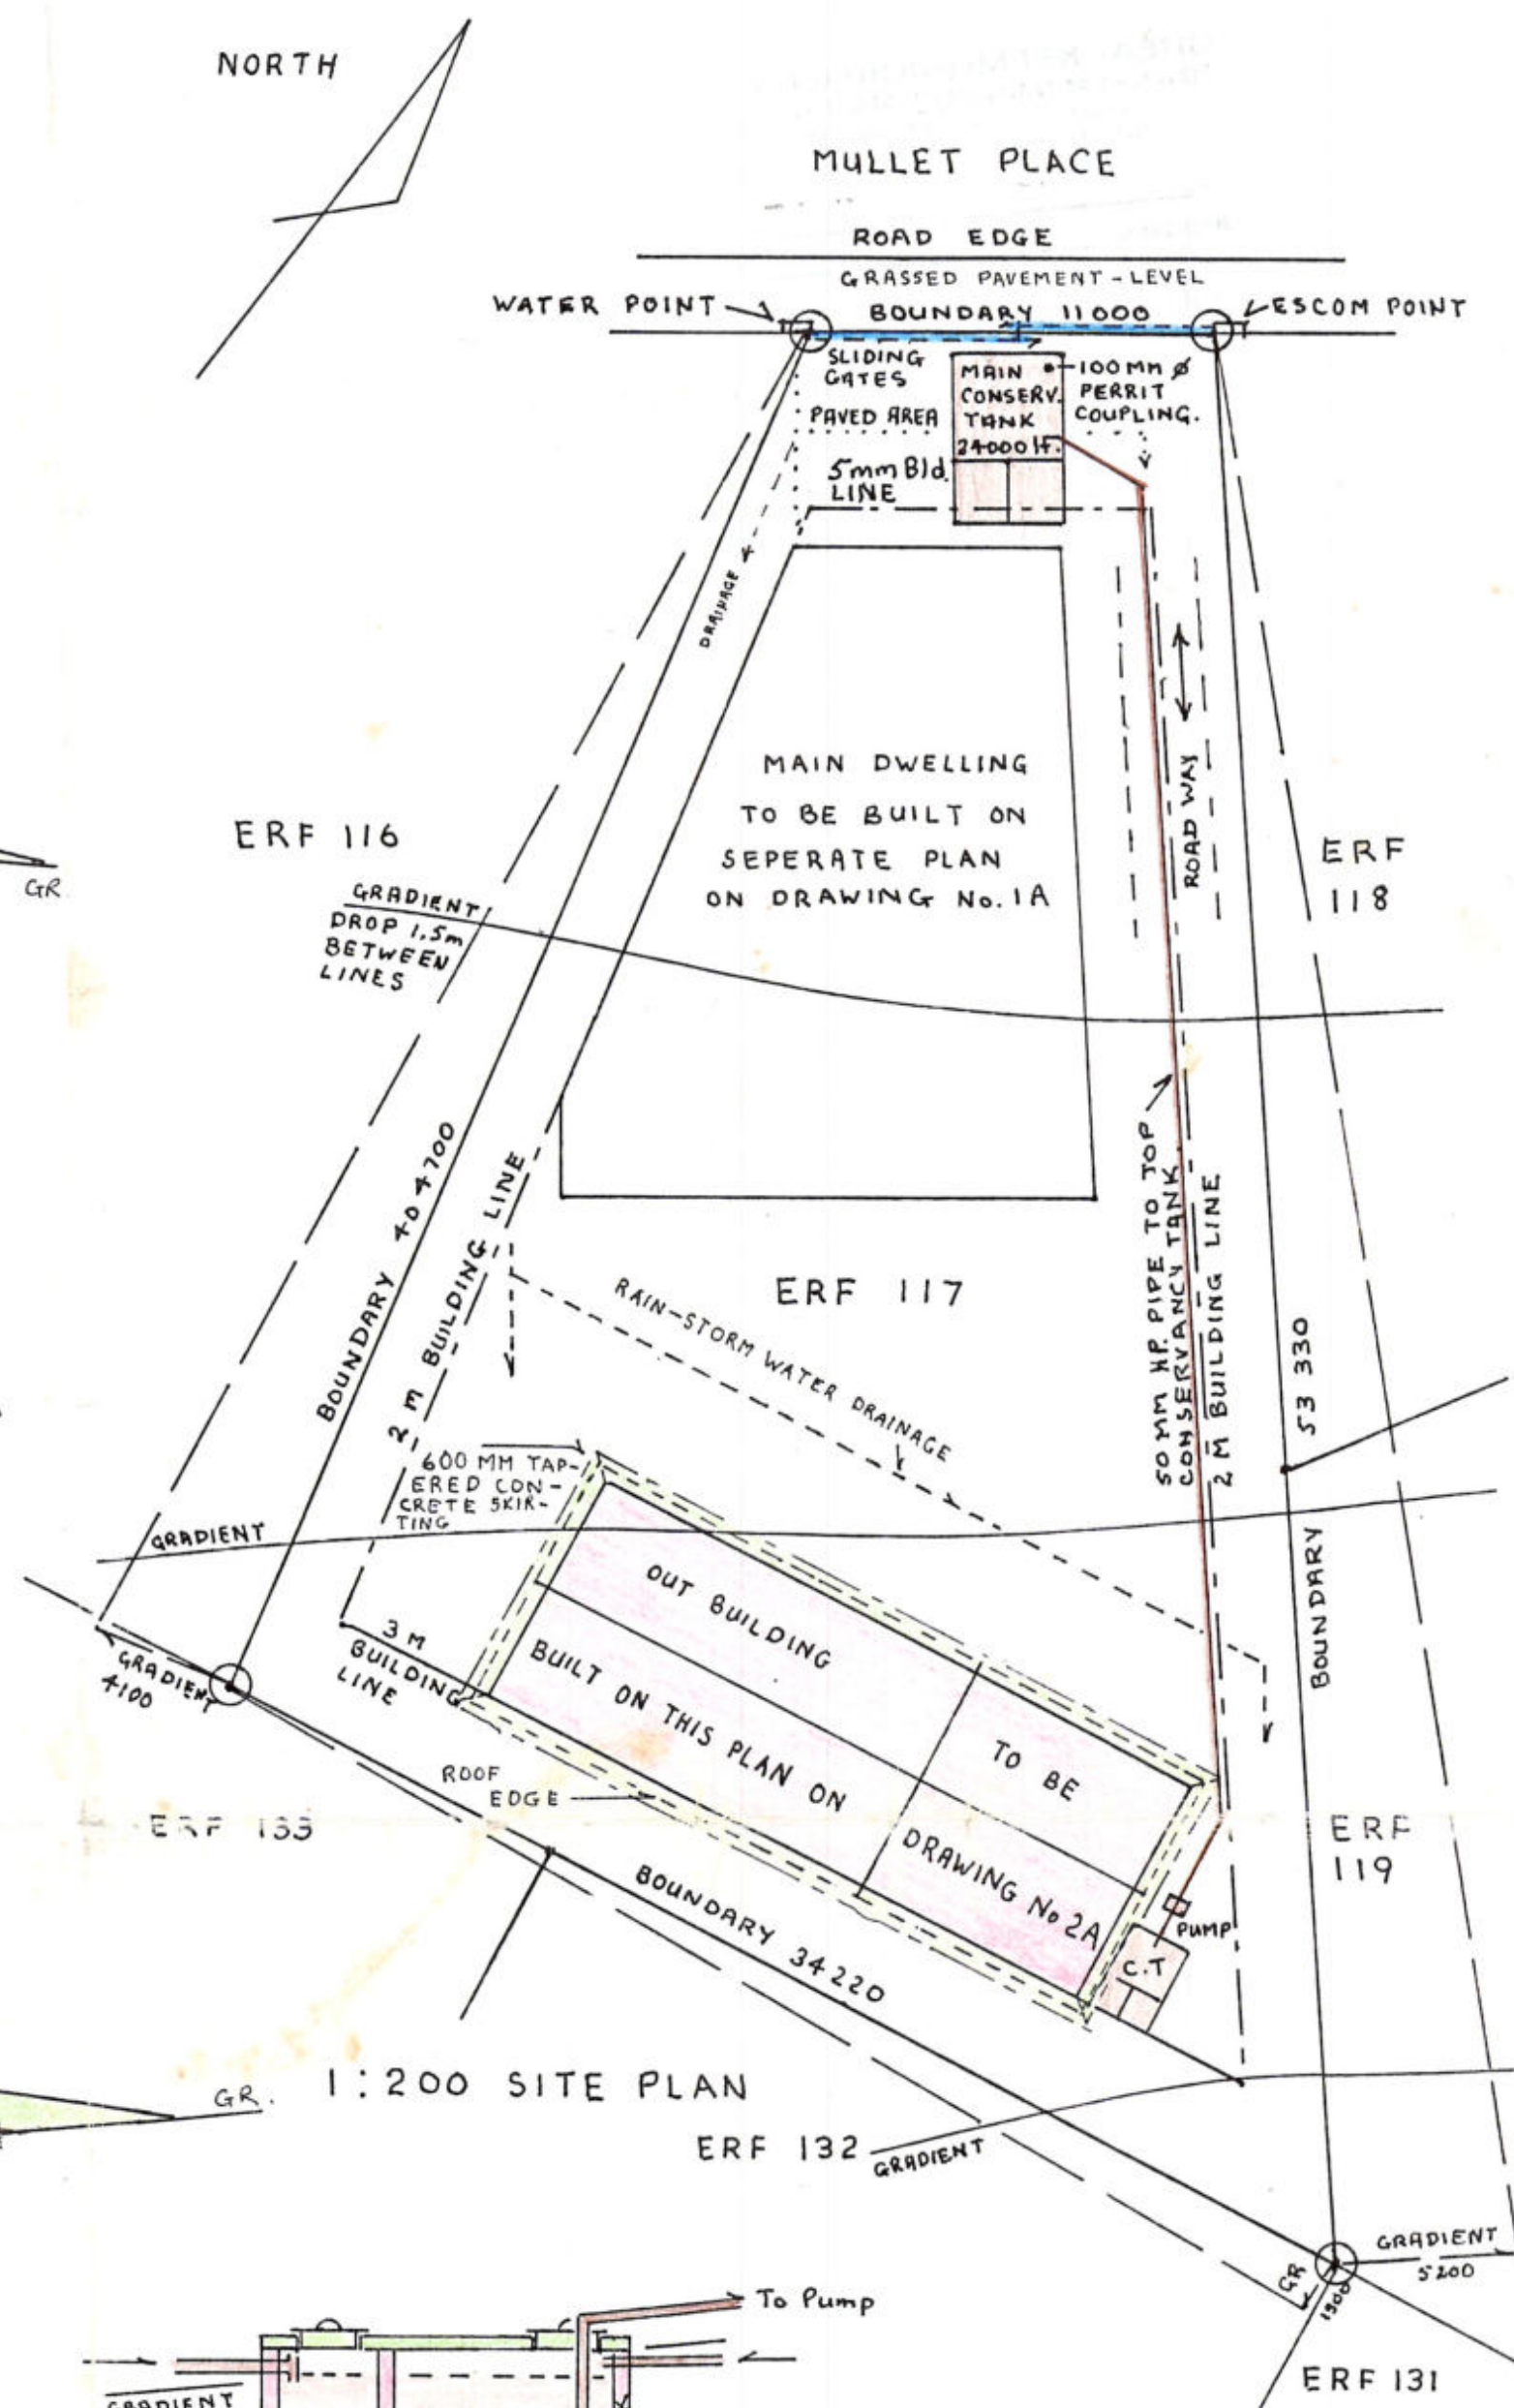

1:200 SITE PLAN

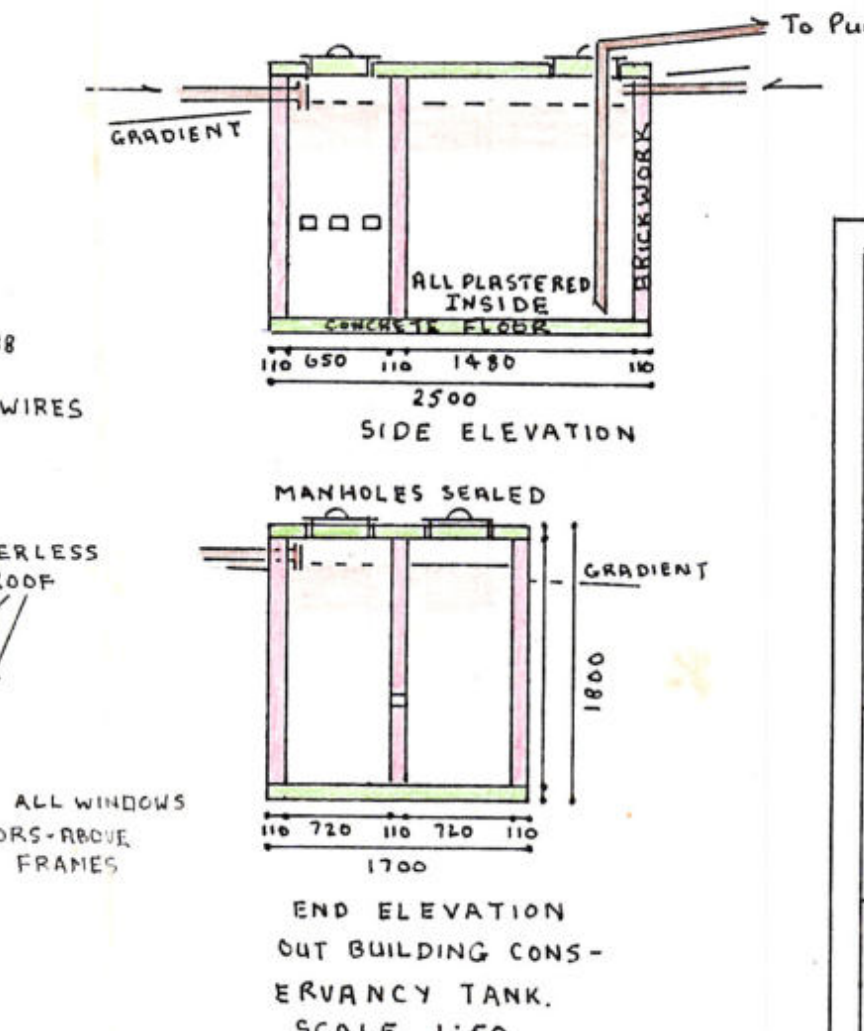

END ELEVATION

OUT BUILDING CONSERVANCY TANK

SCALE 1:50

AREAS:

MAIN DWELLING 212.62 m²

OUT BUILDING 120.00 m²

TOTAL 332.62 m²

SITE COVERAGE 982.00 m²

33.87%

TITLE DEED No T002016/2003

CLIENT:
MR & MRS J.D. HELLING

PROJECT:
NEW OUTBUILDING
ERF 117
CINTSA EAST

DRAWING:
WORKING DRAWINGS

SCALE: AS SHOWN
DRAWN: J.D. HELLING
DATE: 13-07-2004
DRAWING No. 2A AMENDED

PROJECT DETAILS:
ALL ELECTRICS NOT SHOWN
BUT INSTALLED TO REGULATIONS - GEYSERS IN ROOF.
WINDOW & DOOR FRAMES ETC.
ALL TIMBER ACCORDING TO STATUS MANUFACTURES SPECIFICATIONS.
HOT & COLD WATER PLUMBING NOT SHOWN - BUT INSTALLED WITH COPPER TUBING & TO SPECIFICATIONS.