

PROPOSED NEW HOUSE for MR. L.J. SIMS on erf 76 GLENGARIFF

PORTLOUGH
37


FIRST FLOOR PLAN

GROUND FLOOR PLAN

FIRST FLOOR
GROUND FLOOR
TOTAL AREA
WOOD DECK

SITE PLAN

DATE	REVISION	BY
11/1	11/10	11/10
11/2	11/10	11/10
11/3	11/10	11/10
11/4	11/10	11/10
11/5	11/10	11/10
11/6	11/10	11/10
11/7	11/10	11/10
11/8	11/10	11/10

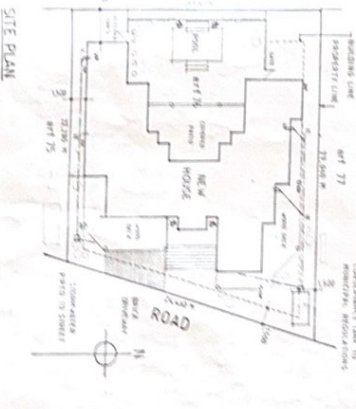

SECTION A-A

SOUTH ELEVATION










NORTH ELEVATION

EAST ELEVATION

WEST ELEVATION

WINDOW SCHEDULE

NO.	DESCRIPTION	SIZE	TYPE
1	FRONT DOOR	1.80 x 2.10	WOOD
2	FRONT WINDOW	1.20 x 1.50	WOOD
3	FRONT WINDOW	1.20 x 1.50	WOOD
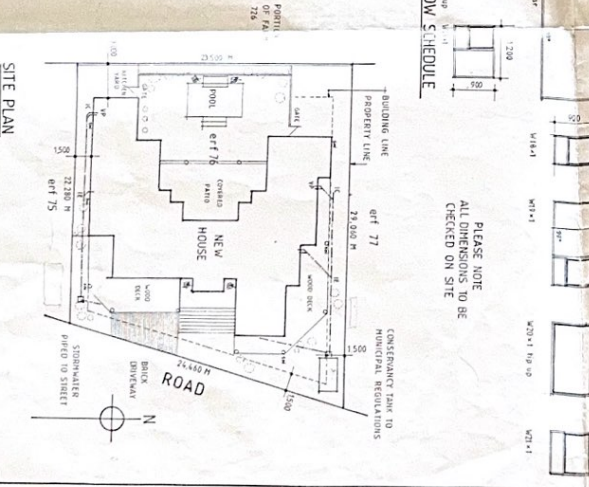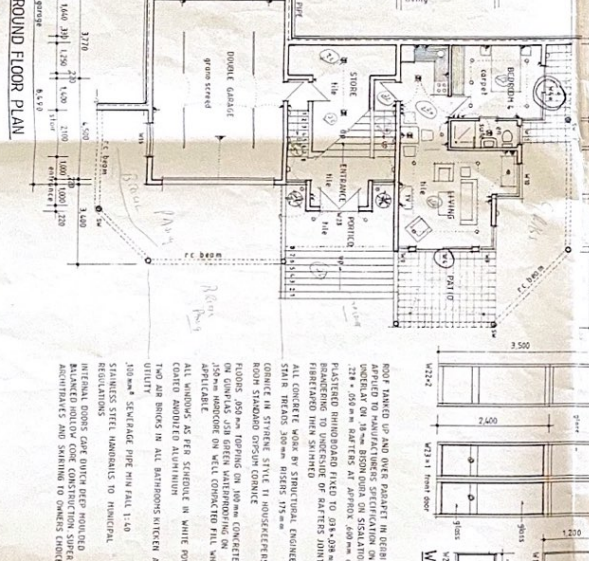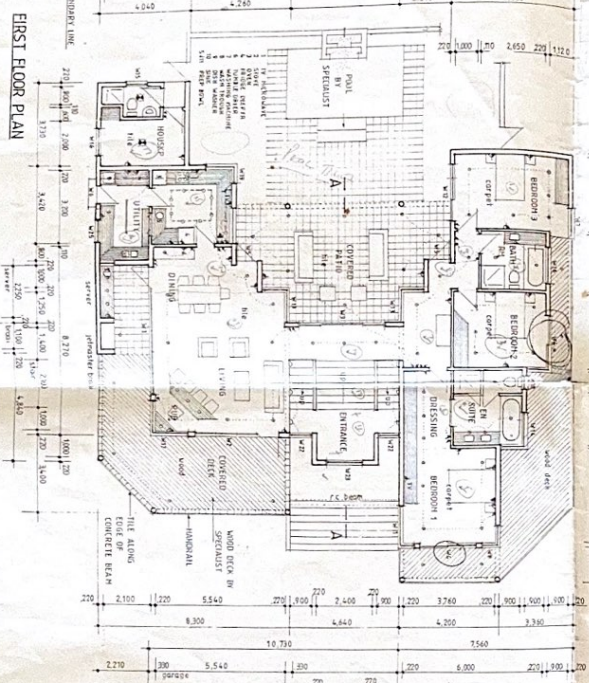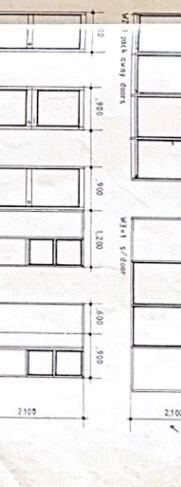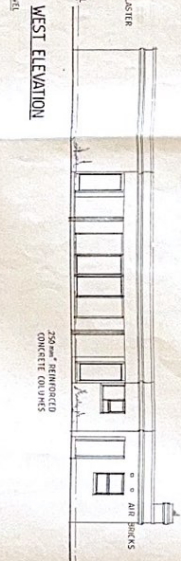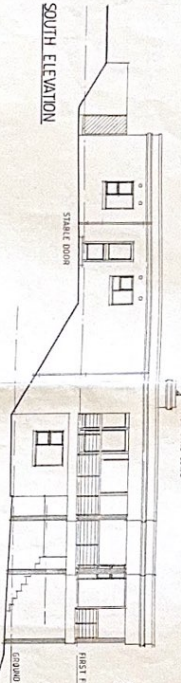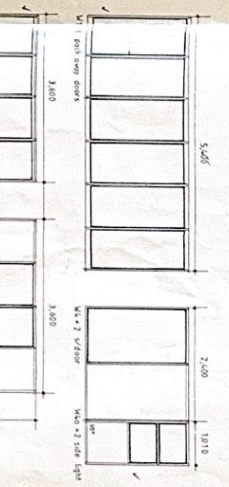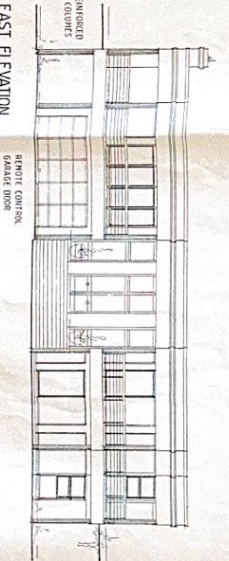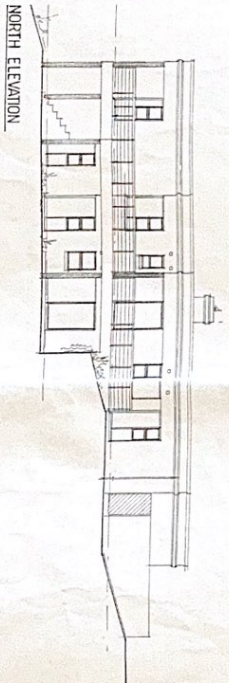

PROPOSED NEW HOUSE for MR. L.J. SIMS on erf 76 GLENGARIFF

FIRST FLOOR
GROUND FLOOR
COVERED PATIO
WOOD DECK

DATE: FEBRUARY 2004
SCALE: 1:100 1:200 1:50
DRAWN BY: ARCHITECTURAL DESIGNER
CHECKED BY: ARCHITECTURAL DESIGNER
DATE: 502-100
DRAWN BY: ARCHITECTURAL DESIGNER
CHECKED BY: ARCHITECTURAL DESIGNER
DATE: 502-100
DRAWN BY: ARCHITECTURAL DESIGNER
CHECKED BY: ARCHITECTURAL DESIGNER
DATE: 502-100

PLEASE NOTE
ALL DIMENSIONS TO BE
CHECKED ON SITE