


CERTIFIED COPY FOR REGISTRATION
FOR SURVEYOR GENERAL
15 NOV 2013


SHEET 8 OF 10 SHEETS

S.G. No. D 289/2013

Approved

 

for Surveyor General Date: 2013.11.15

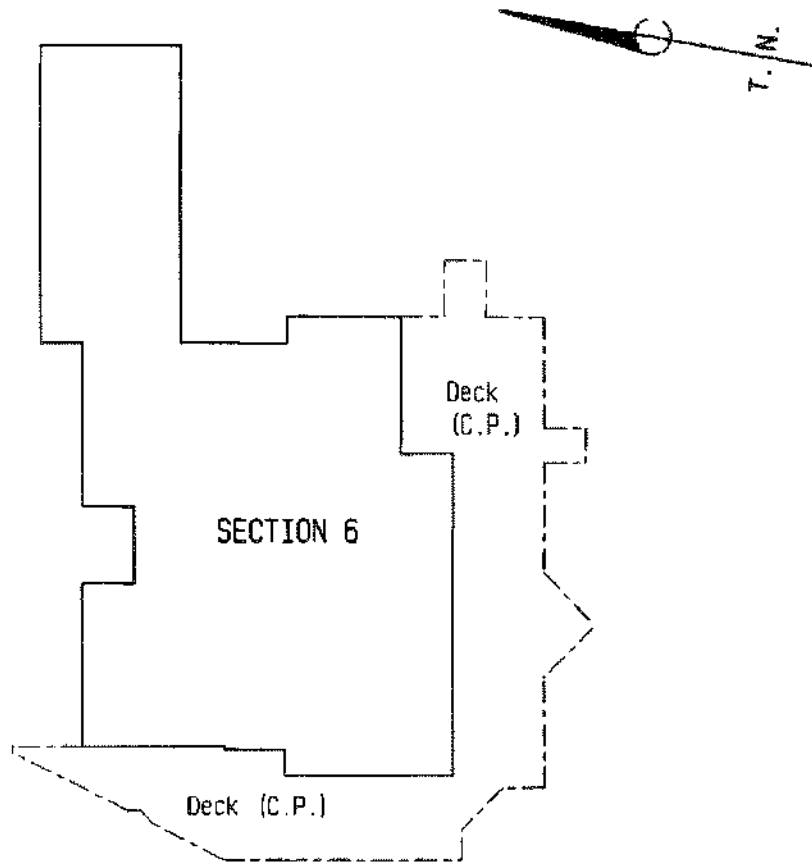

NOTES:

1. For Participation Quotas see sheet 10.
2. (C.P.) denotes common property.

Land Surveyor A. LOUW
69 Victoria Street
George
6529




1 October 2013
Date

BOARDWALK LODGE

Drawing Title :

BUILDING 6 : GROUND FLOOR PLAN

Scale 1:200

 SHEET 10 OF 10 SHEETS		S.G. No. D 289/2013
		Approved  for Surveyor General 2013.11.15 Date
SECTION No.	AREA (Square Metres)	PARTICIPATION QUOTA PERCENTAGES
1	155	15, 2559
2	155	15, 2559
3	155	15, 2559
4	94	9, 2520
5	94	9, 2520
6	147	14, 4685
7	114	11, 2204
8	58	5, 7087
9	44	4, 3307
TOTAL	1016	100, 0000
Notes : 1. On completion of the phases in this Scheme, the PARTICIPATION QUOTA PERCENTAGE will be reduced to ± 86.76 percent of the percentages given above.		
Land Surveyor: A.LOUN 69 Victoria Street George 6529	 1 October 2013 Date	BOARDWALK LODGE DRAWING TITLE : PARTICIPATION QUOTA SCHEDULE