




WEST ELEVATION S C A L E 1:100

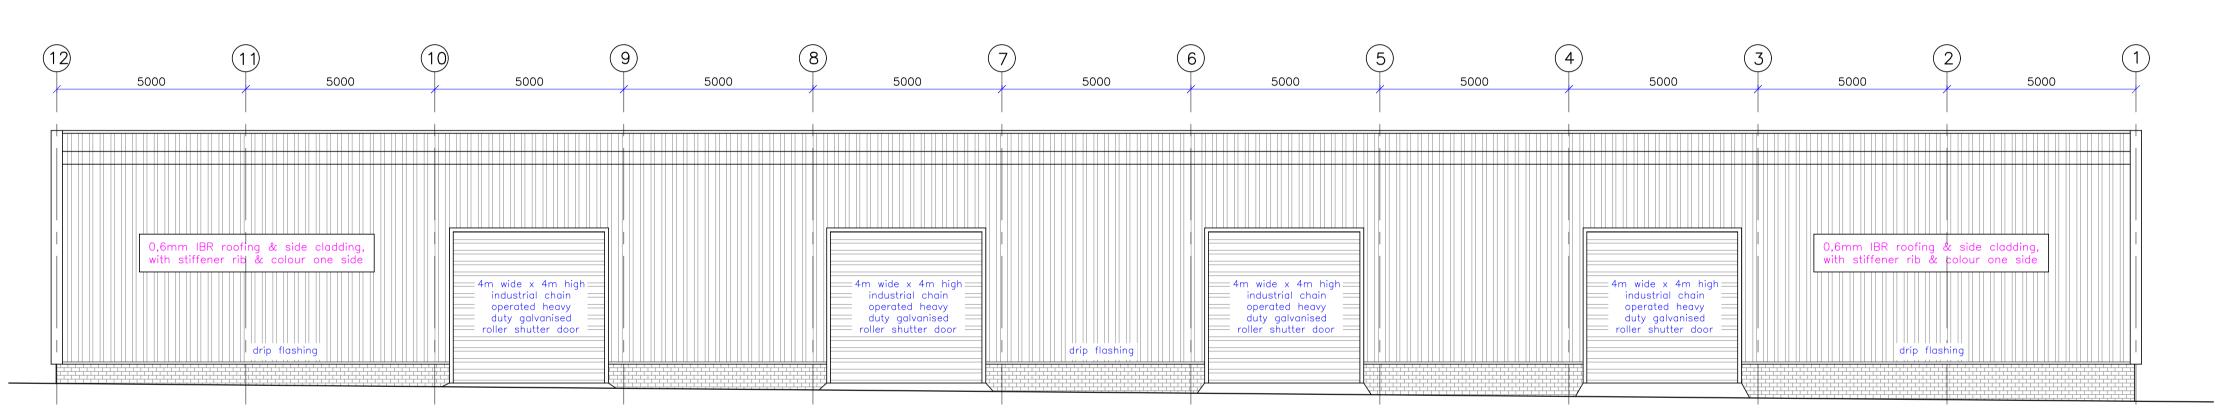

EAST ELEVATION S C A L E 1:100

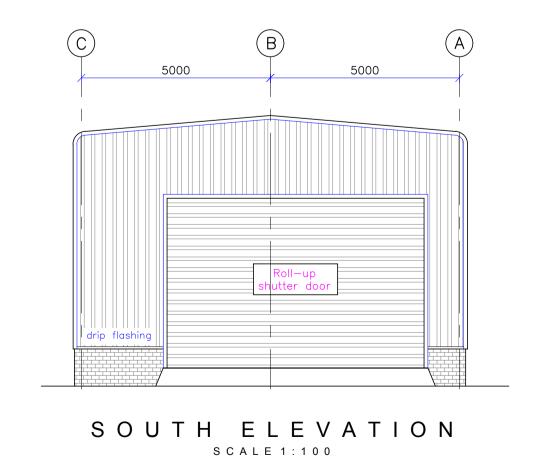

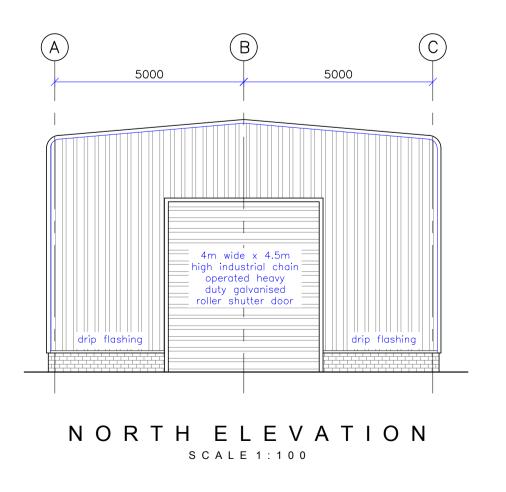

 Building to meet the requirements of SANS 10400 Roof to meet the requirements of SANS 10400 - L/B

All materials and workmanship to be in accordance with current South African Bureau of Standards and National

All work to be undertaken in accordance with the current

Machinery and Occupational Safety Act / Occupational Health

Earth Leakage Protection to be fitted to all electrical supplies.

PLEASE NOTE:

provisions of the

GENERAL NOTES:

and Safety Act of 1993.

Do not scale this drawing.

Building Regulations requirements.

NO BUILDING WORK TO COMMENCE BEFORE PLAN APPROVAL BY LOCAL MUNICIPAL AUTHORITY

GENERAL NOTES:

DRAWINGS NOT TO BE SCALED, ONLY FIGURED DIMENSIONS TO BE USED ALL DIMENSIONS AND LEVELS TO BE VERIFIED ON SITE PRIOR TO COMMENCING CONSTRUCTION

ANY DISCREPANCIES TO BE BROUGHT TO OWNER/ARCHITECT/TECHNICIAN ATTENTION IMMEDIATELY THEY BECOME EVIDENT

CONSTRUCTION FROM THESE DRAWINGS ARE AT OWNERS RISK NO GUARANTEES ARE GIVEN WITH THESE DRAWINGS

COPYRIGHT AND RIGHT OF REPRODUCTION OF THESE DRAWINGS OR ANY PART THEREOF IS RESERVED BY THE ARCHITECT/TECHNICIAN ANY STRUCTURAL WORK TO BE DESIGNED AND SUPERVISED BY QUALIFIED STRUCTURAL ENGINEER

Allan Morran **DESIGN**

Architectural Services

ALLAN MORRAN:

(043) 748 6220 E-MAIL: amorran@mweb.co.za 4 LOTUS AVENUE, BONZA BAY, EAST LONDON, 5421

AUTHOR:	SIGNATURE:	SACAP	CLIENT SIGNATURE:
Allan Morran		D 0337	

Project:

PREMISES FOR LANCE KNICKELBEIN ON ERF 38549 SITUATED AT STORMBERG ROAD, WOODBROOK, **EAST LONDON**

WAREHOUSE 1 - ELEVATIONS

As Shown 30 May 2016 Lee Malan Allan Morran

DRAWINGS FOR MUNICIPAL APPROVAL

DRAWING No

LANCE 03

/ 00 \