


LET WEL:

ALLE MATERIAAL MOET SABS GOEDGEKEUR WEES. ALLE MATERIAAL EN WERK MOET VOLGENS SABS 204, SANS 10400 EN BOURREGULASIES WEES. GEEN AFMETINGS MOET AFGESKAAL WORD VAN TEKENING NIE. SLEGS MATES GETOON MOET GEBRUIK WORD. KONTRAKTEUR MOET SEKER MAAK DAT ALLE GEDOELE UITGESIT WORD VOLGENS PLAN, SOOAT SOULYNE NIE OORSKYR WORD NIE. KONTRAKTEUR MOET ALLE AFMETINGS EN VLAKKE NAGAAN OP TERREIN. ENIGE TEENSTRYDIGHEID MOET ONDER DIE AANDAG VAN N.A.D. GEBRUIK WORD.

*APPOINTED AS ARCHITECTURAL PROFESSIONAL TO WORK STAGE 4.1 (DOCUMENTATION TO ACHIEVE MUNICIPAL APPROVAL ONLY.)
NO LIABILITY WILL BE ACCEPTED FOR WORK DURING CONSTRUCTION.
FULL LIABILITY AND RESPONSIBILITY WILL BE FOR THE OWNER OR BUILDER.*

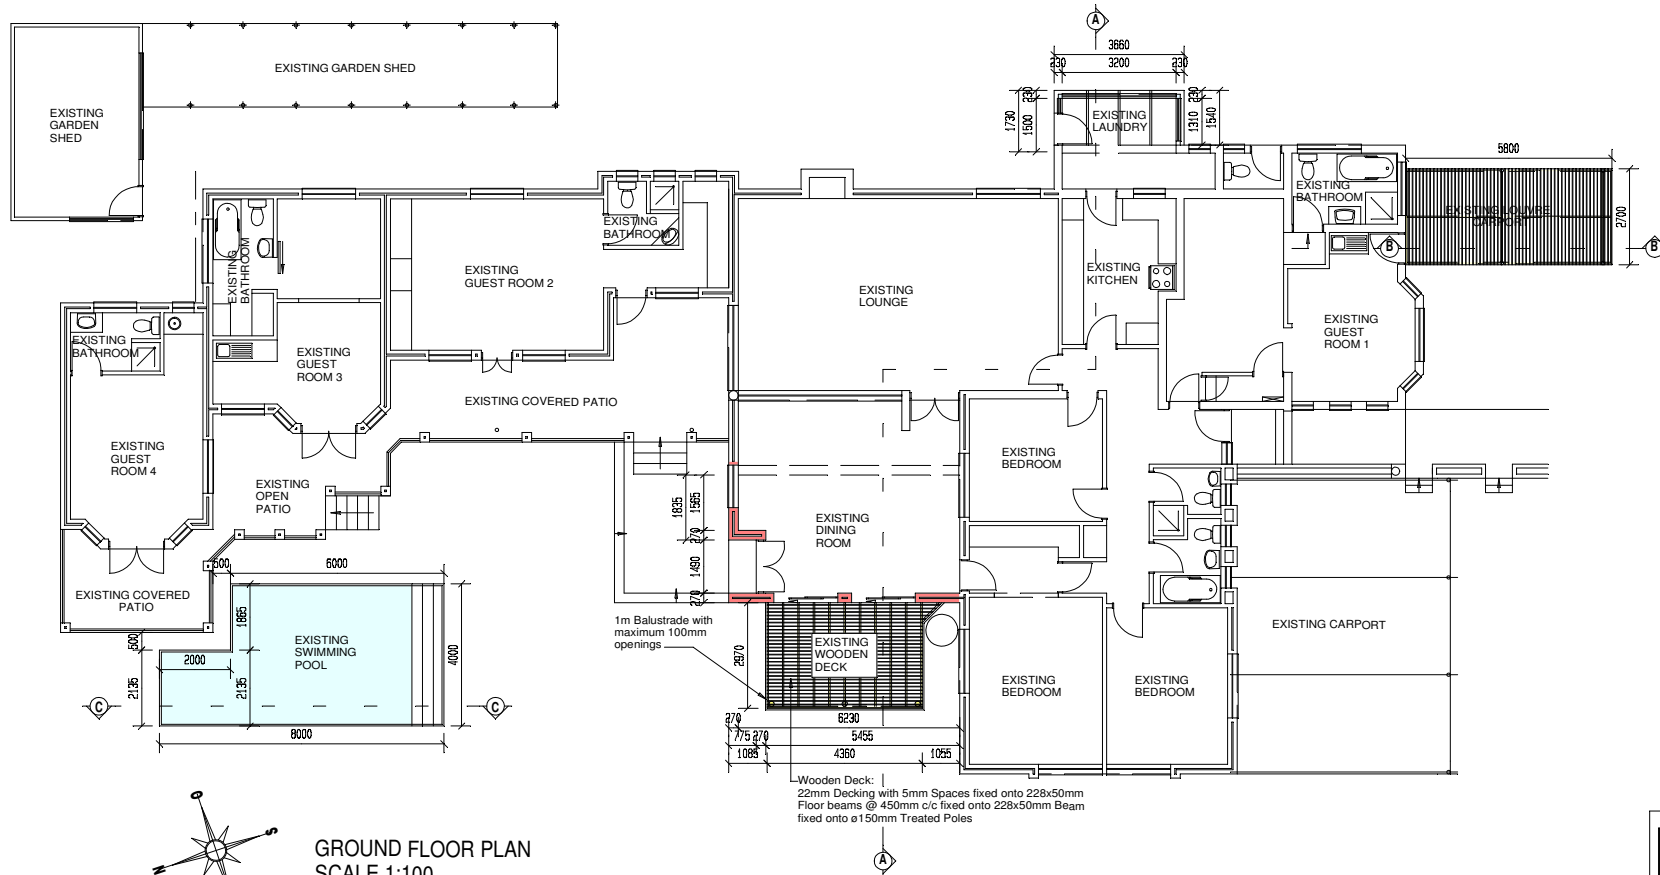

N.A.D.
NEW ARCHITECTURAL DESIGN
LEON LANGEVELDT (PSAT)
AND CO-WORKERS
SAGAP ST2125/ SHAAT 31141
1st FLOOR, EAGLES VIEW BUILDING
5 PROGRESS STREET, GEORGE
TEL: 083 3108 345
E-MAIL: leonard4477@gmail.com

Project: **AS BUILD PLAN
FOR ARBOUR LODGE
ON STAND 711
GEORGE**

Onwerp:	L.L.	Datum:	12 Mar 2018
Geteken:	CL	Skaal:	1:100
Negegaan:	L.L.	Oppervlakte:	45m ²
Beoordeel:		Plan No.	CL 1418/2