


# BLYTHE HOUSE EVACUATION PLAN GROUND FLOOR

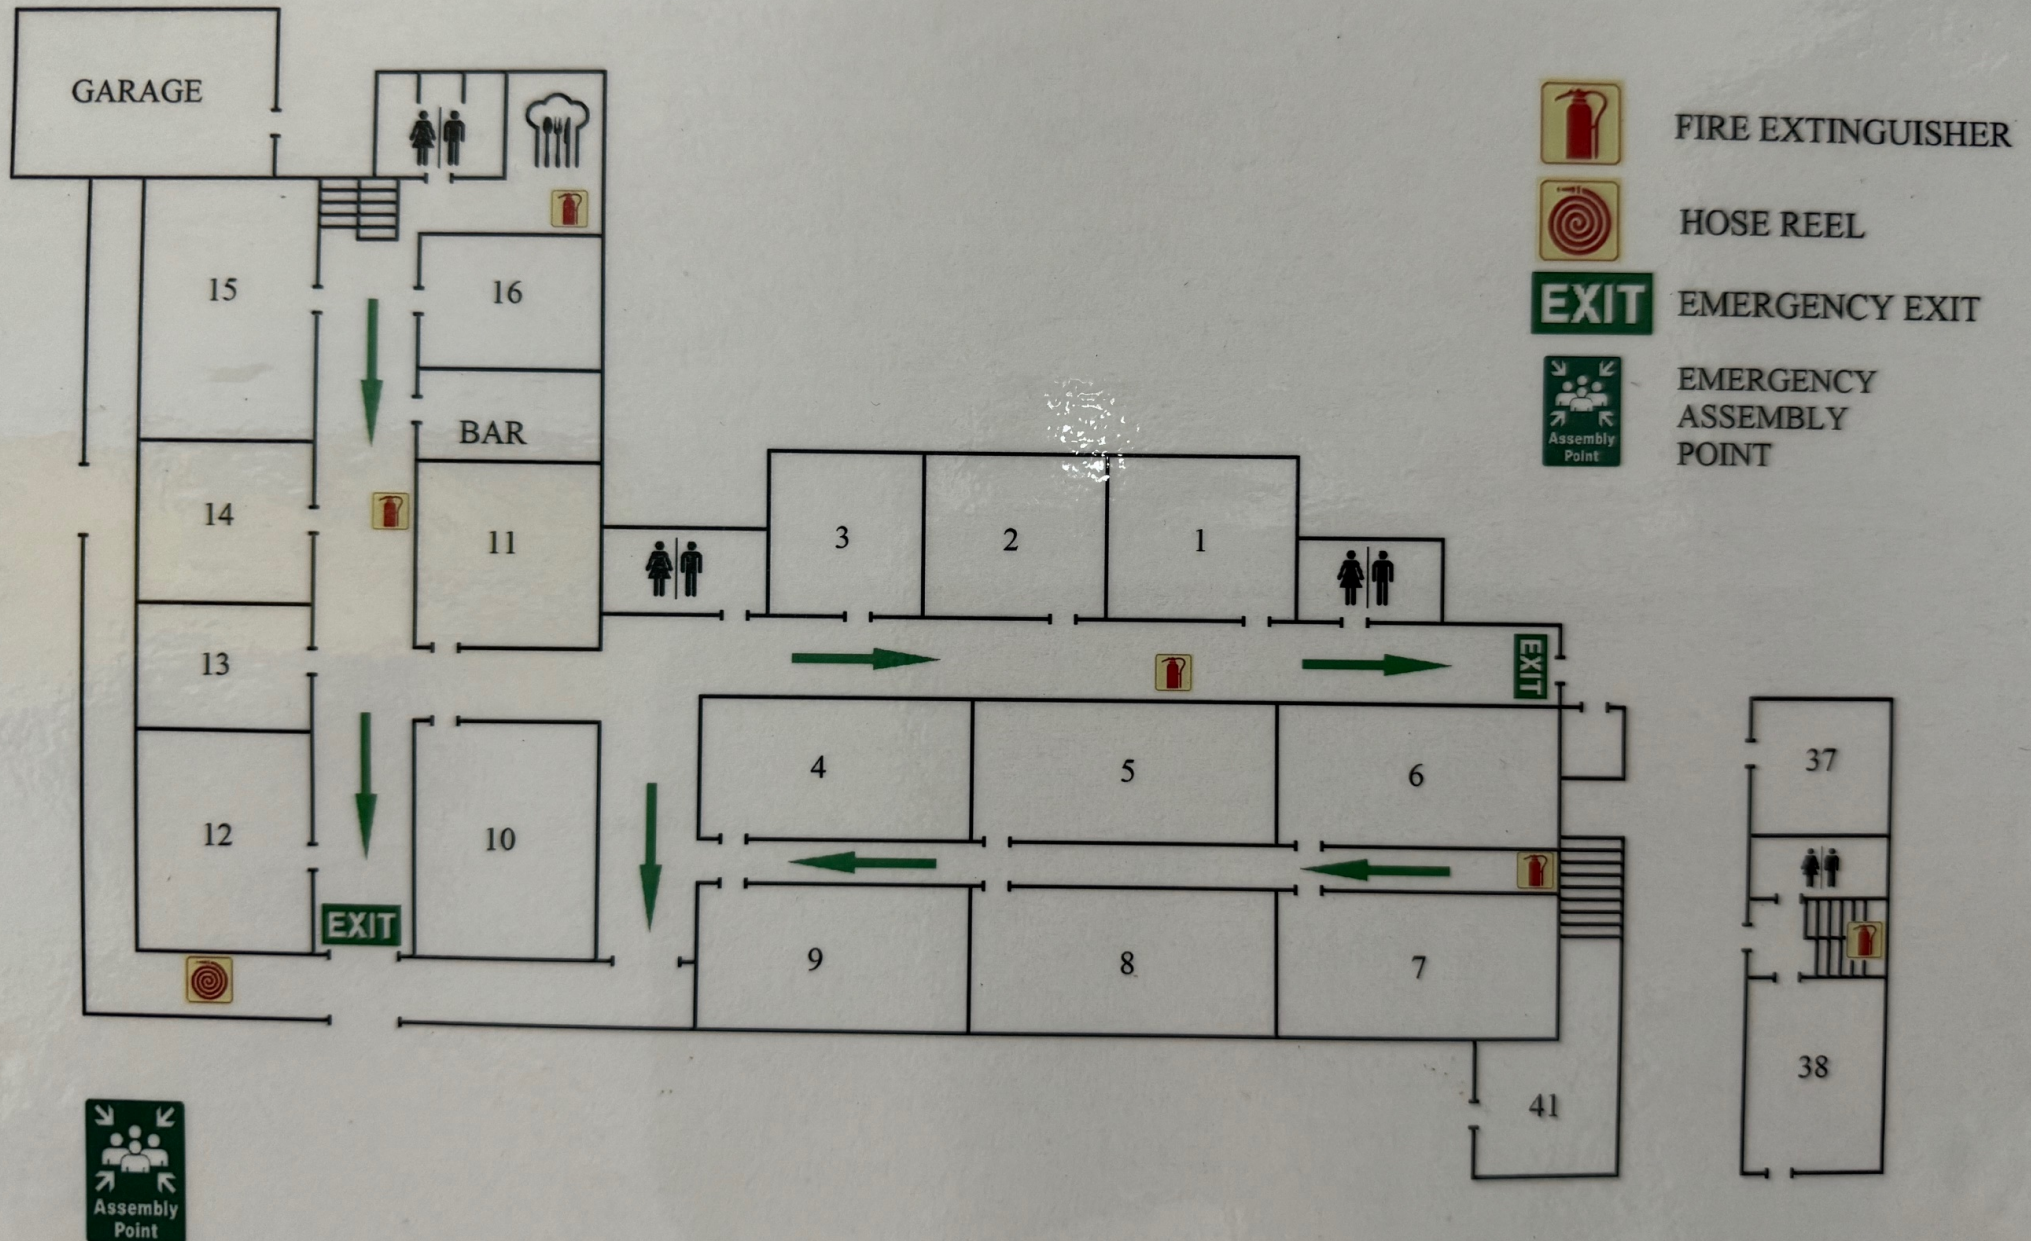

DESIGNED BY M&M FIRE SALES AND SERVICES CC