


BLYTHE HOUSE EVACUATION PLAN FIRST FLOOR

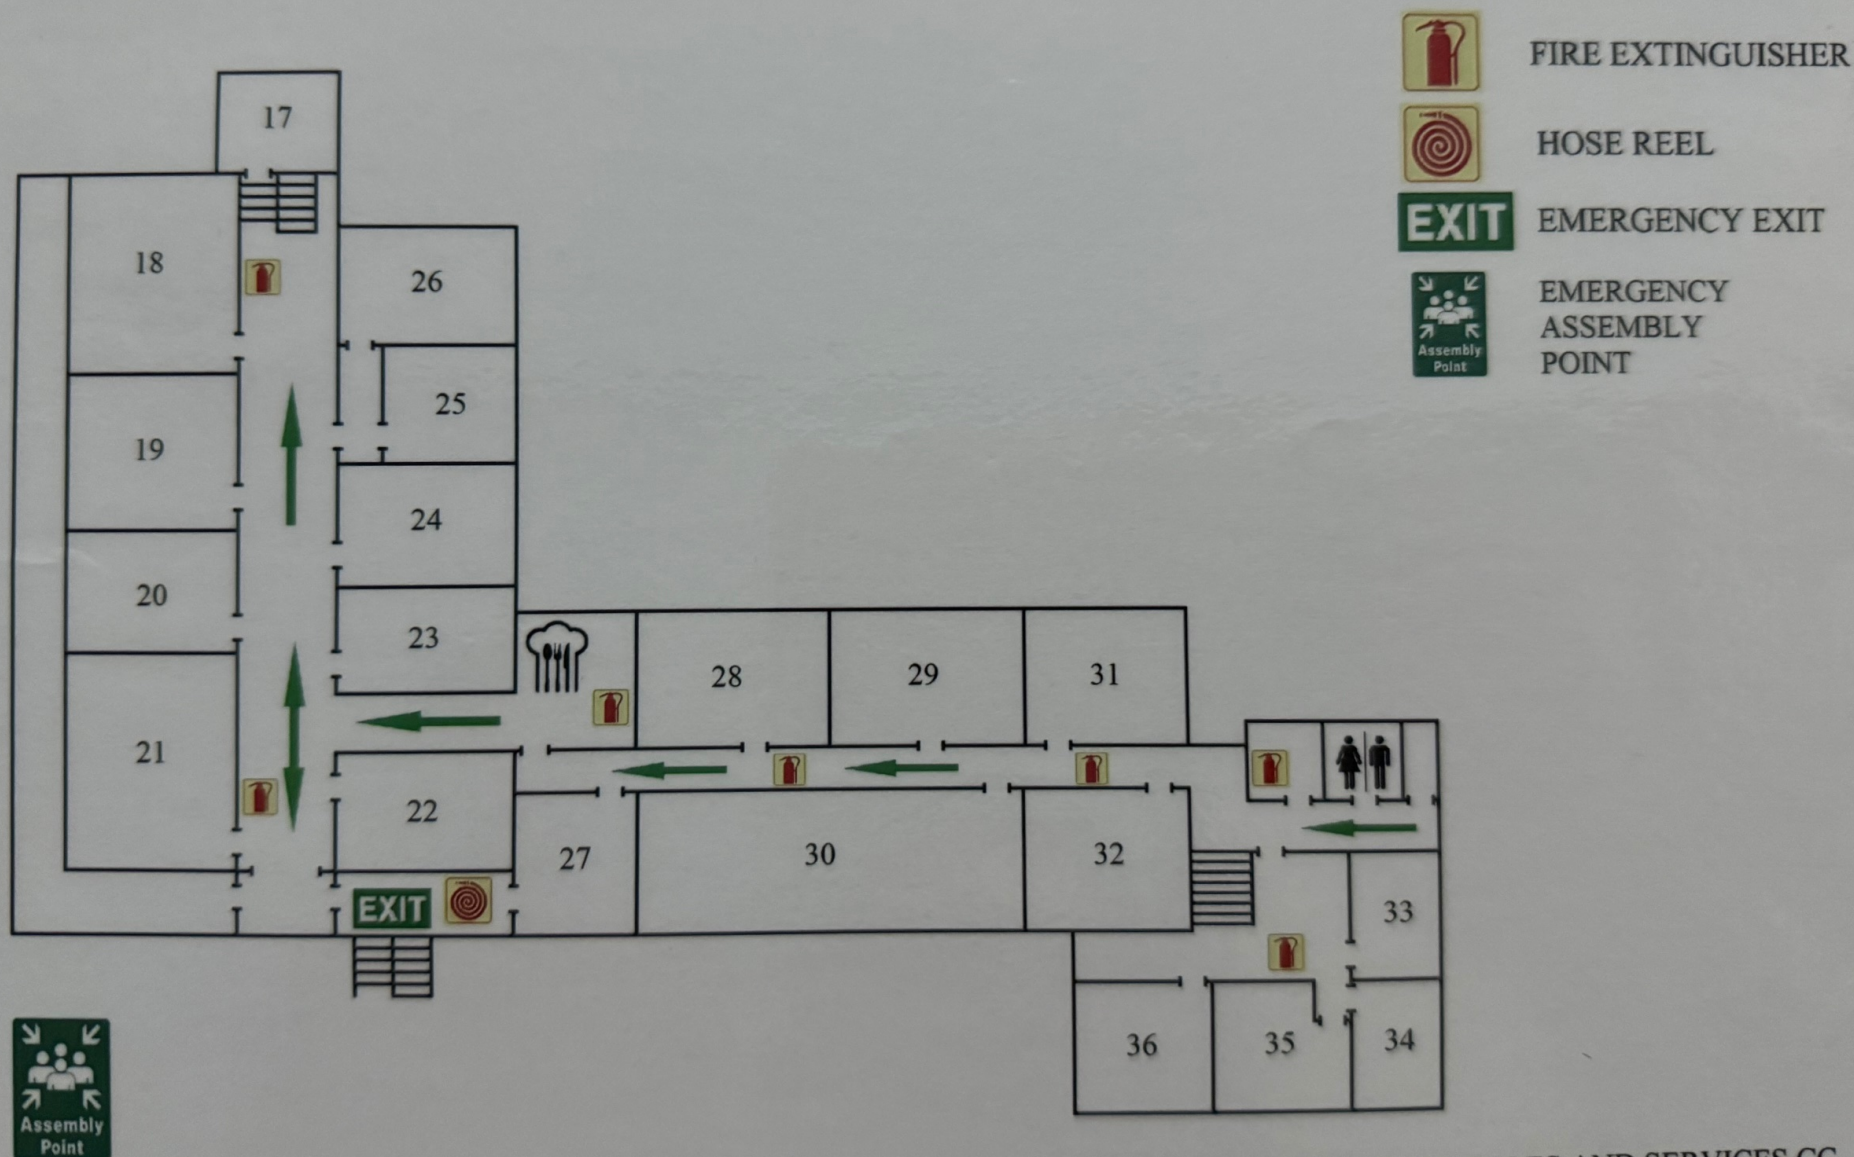

DESIGNED BY M&M FIRE SALES AND SERVICES CC