
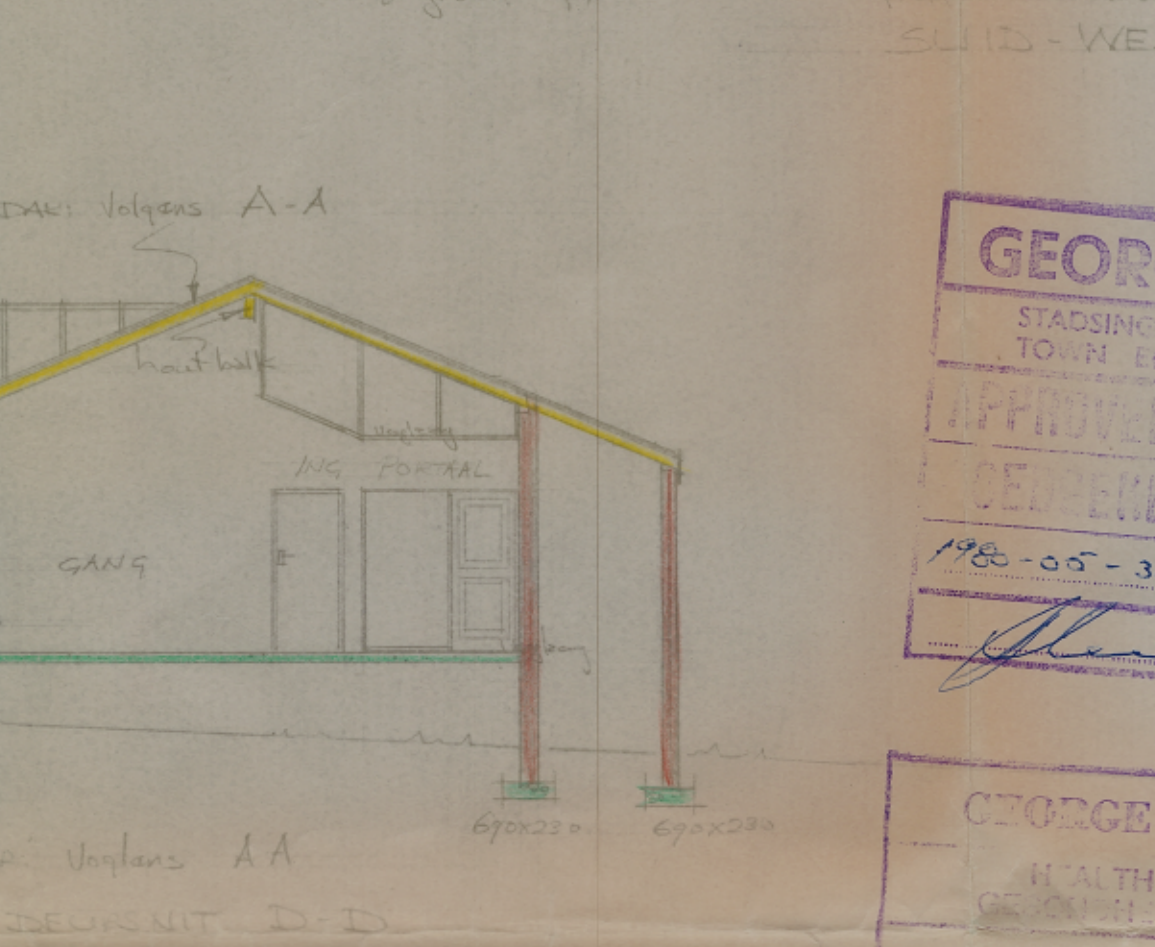
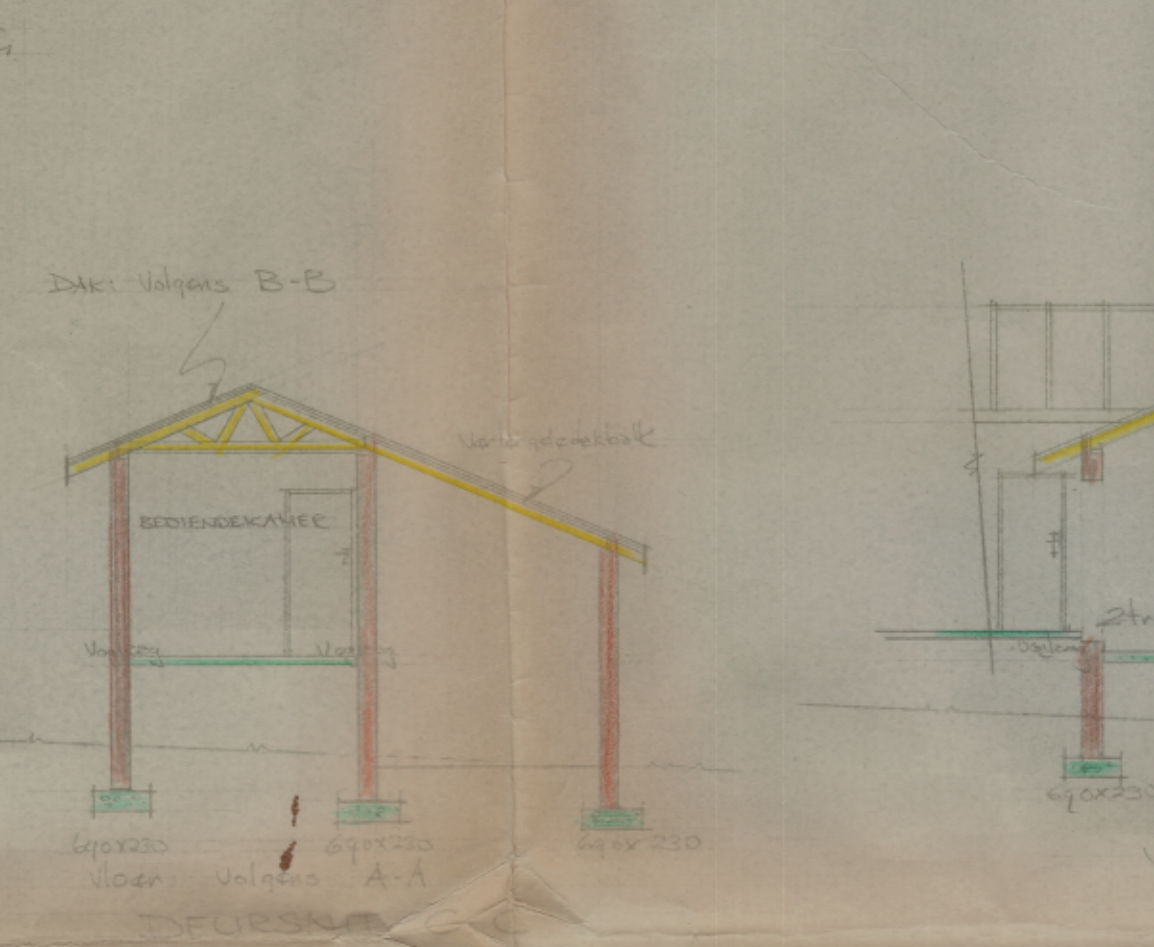
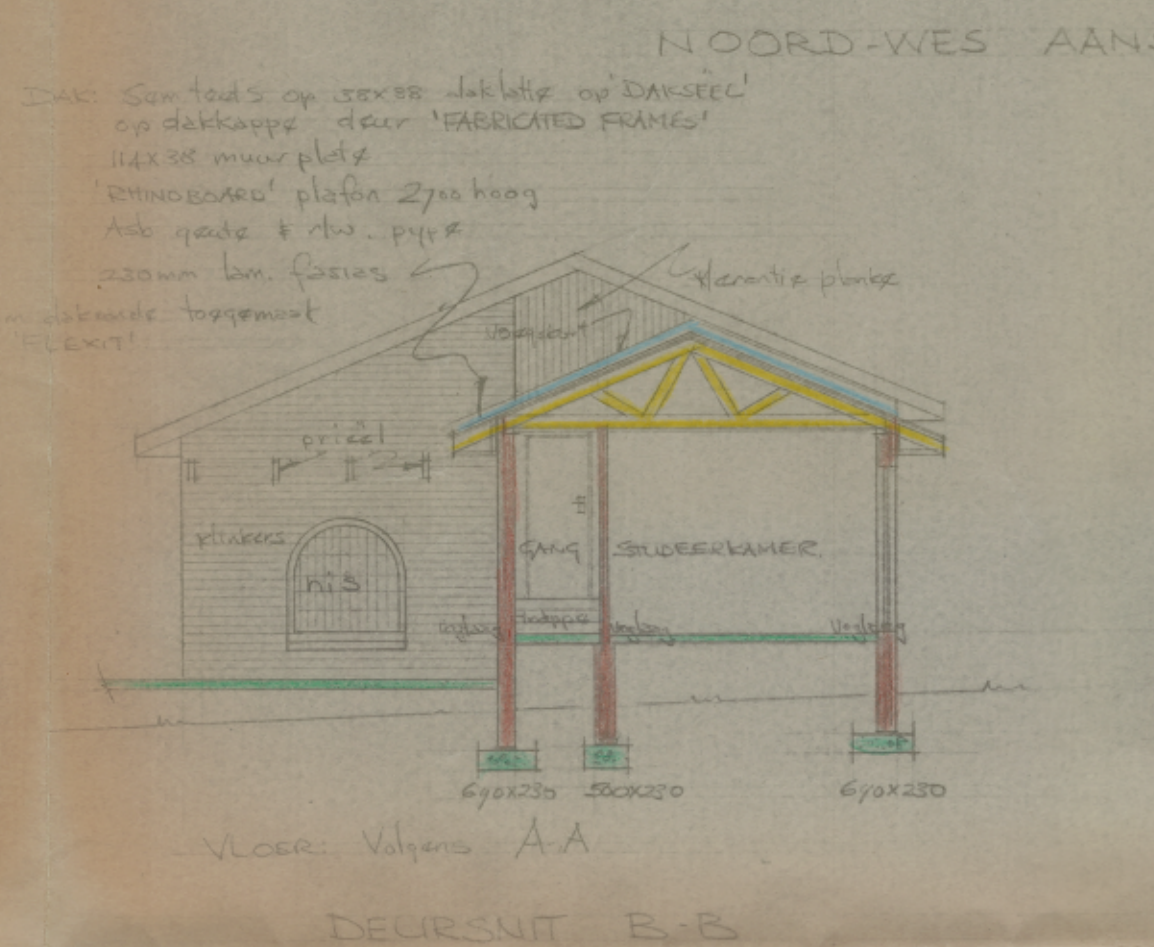
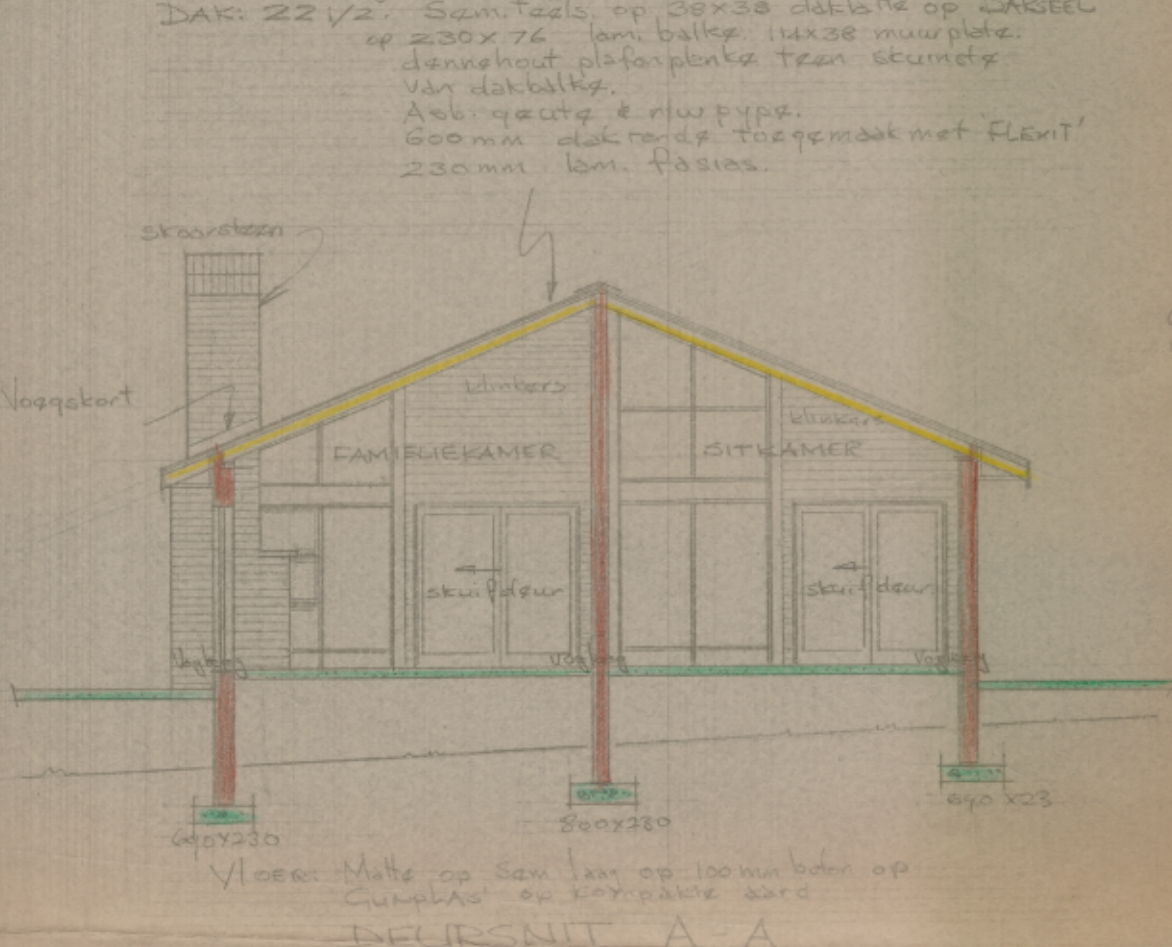
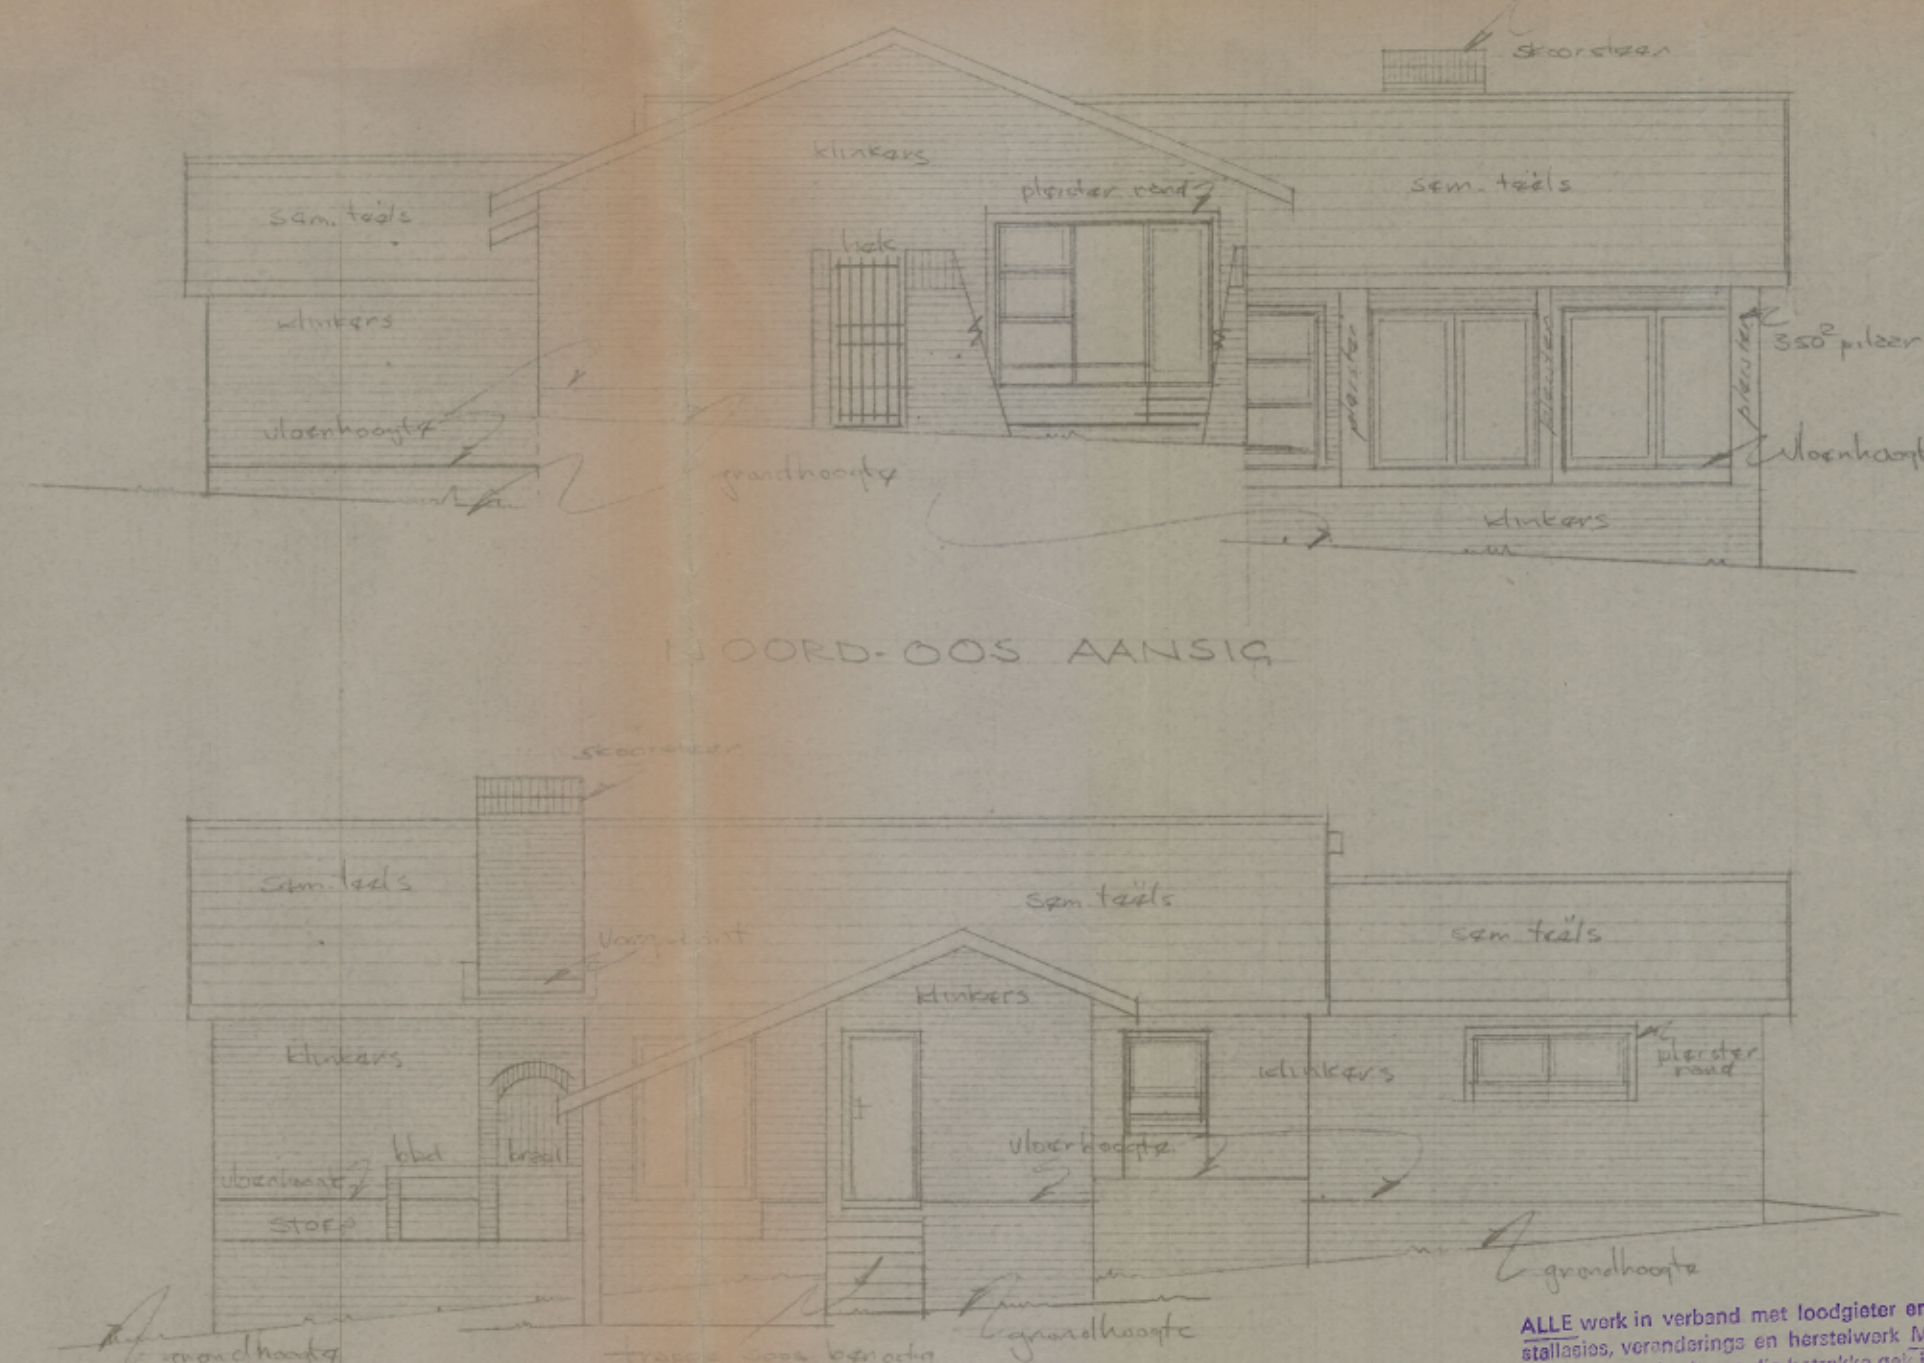
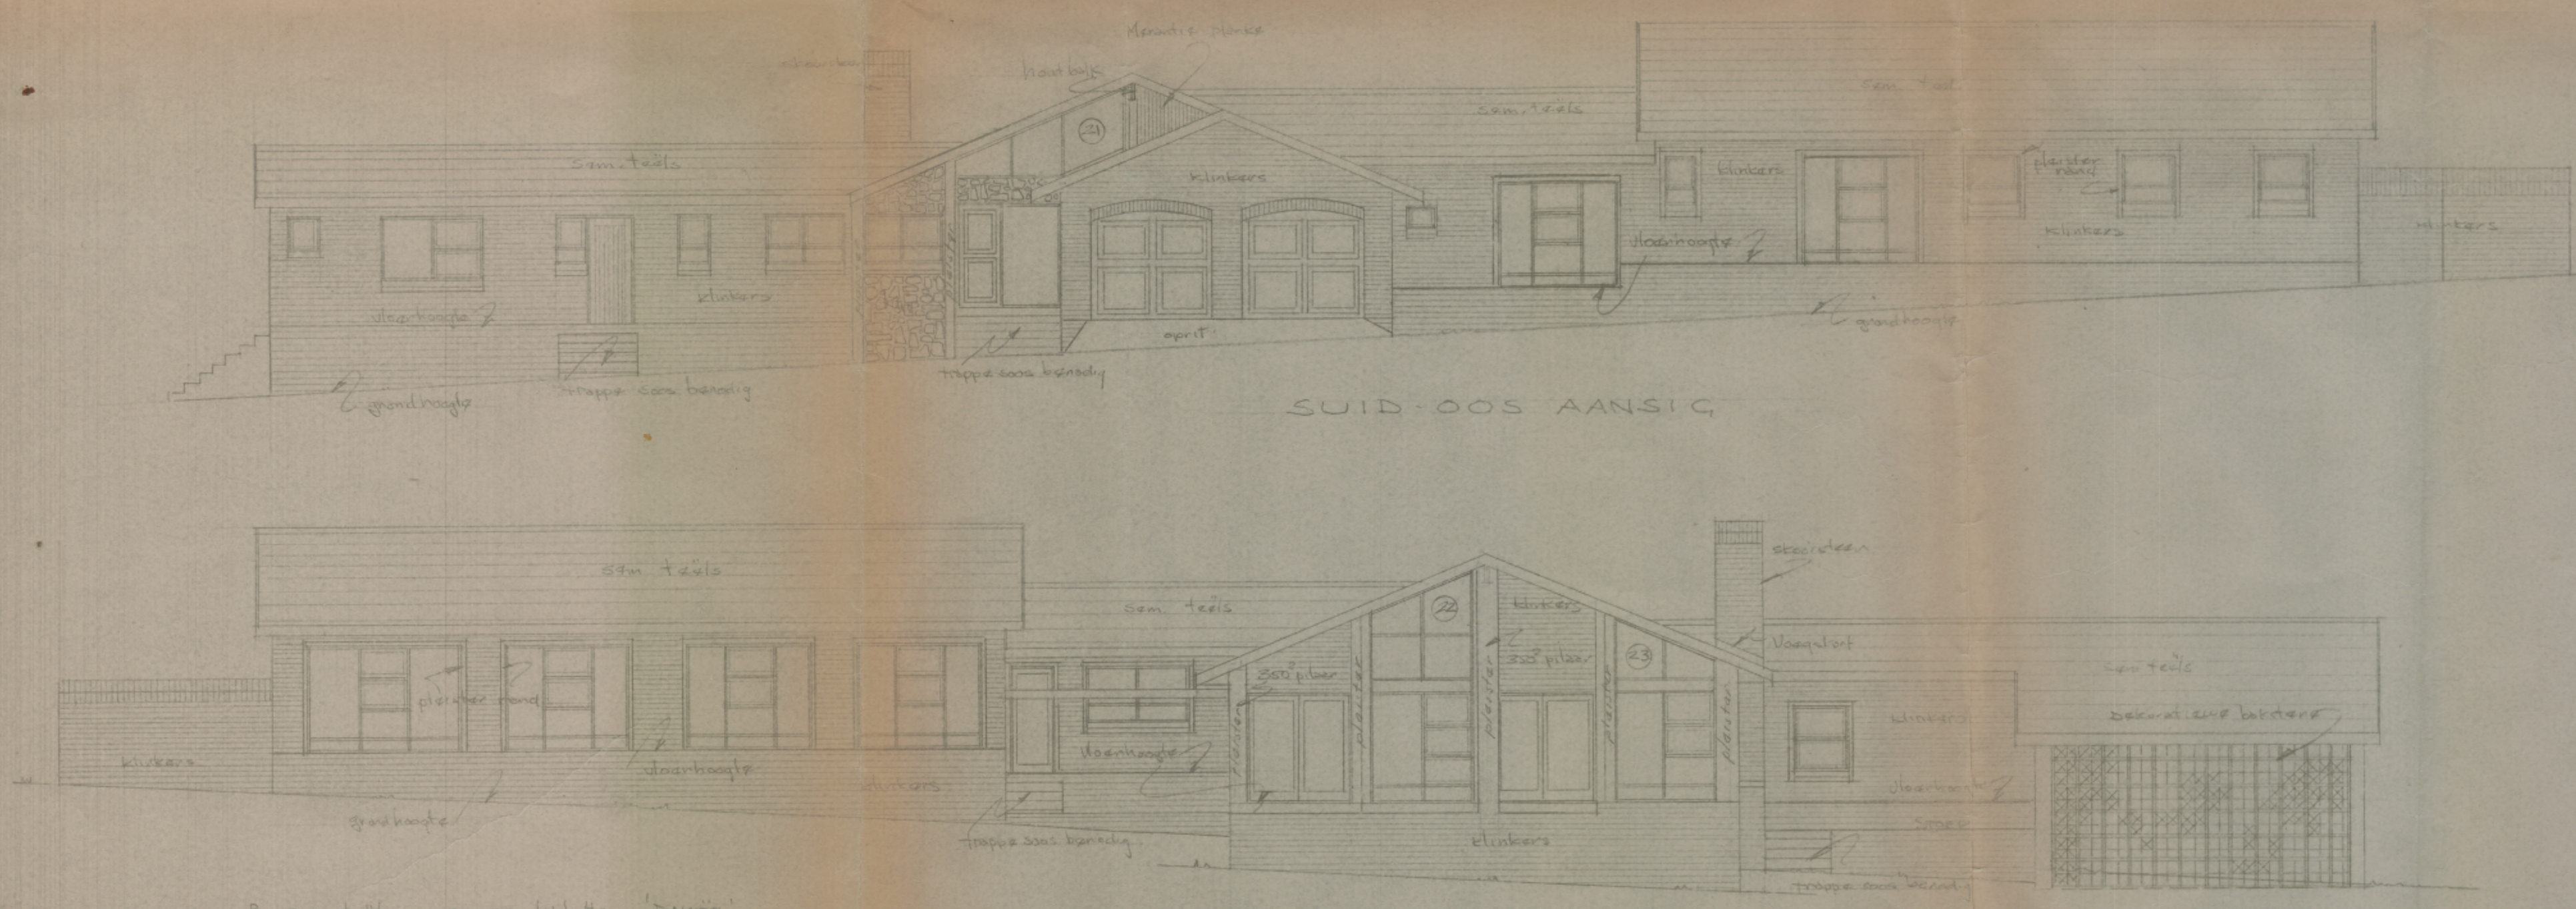
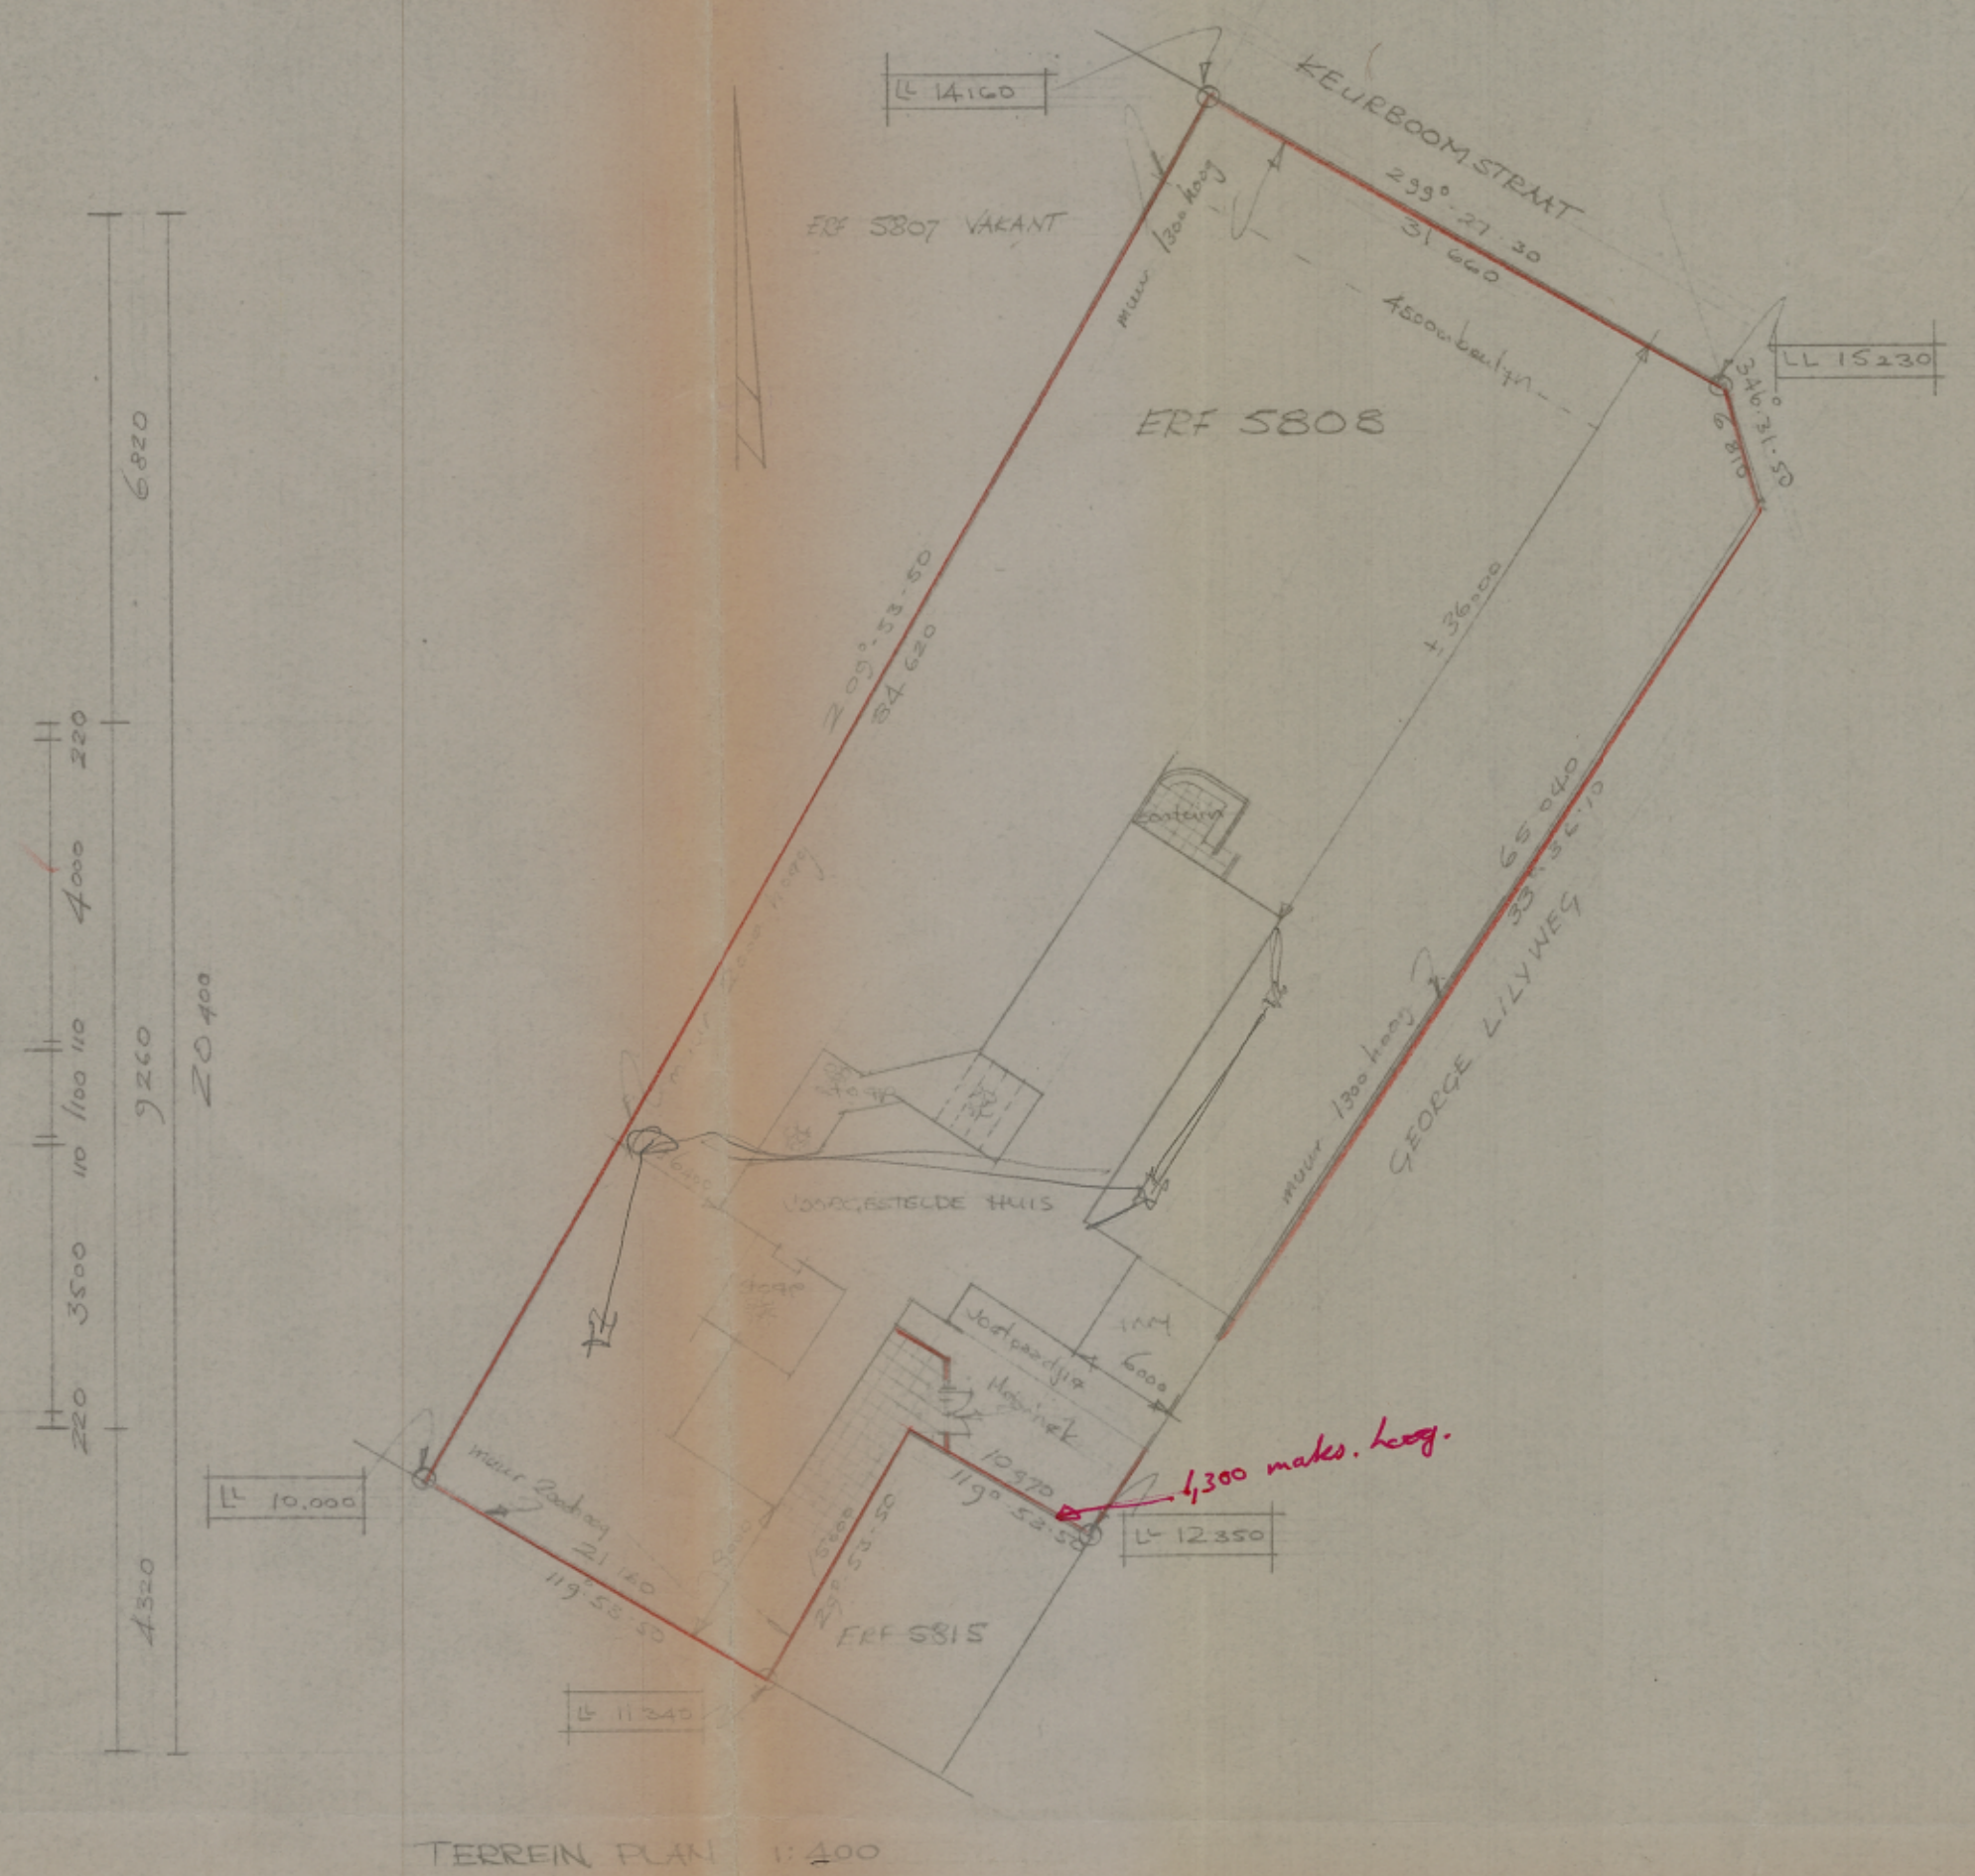


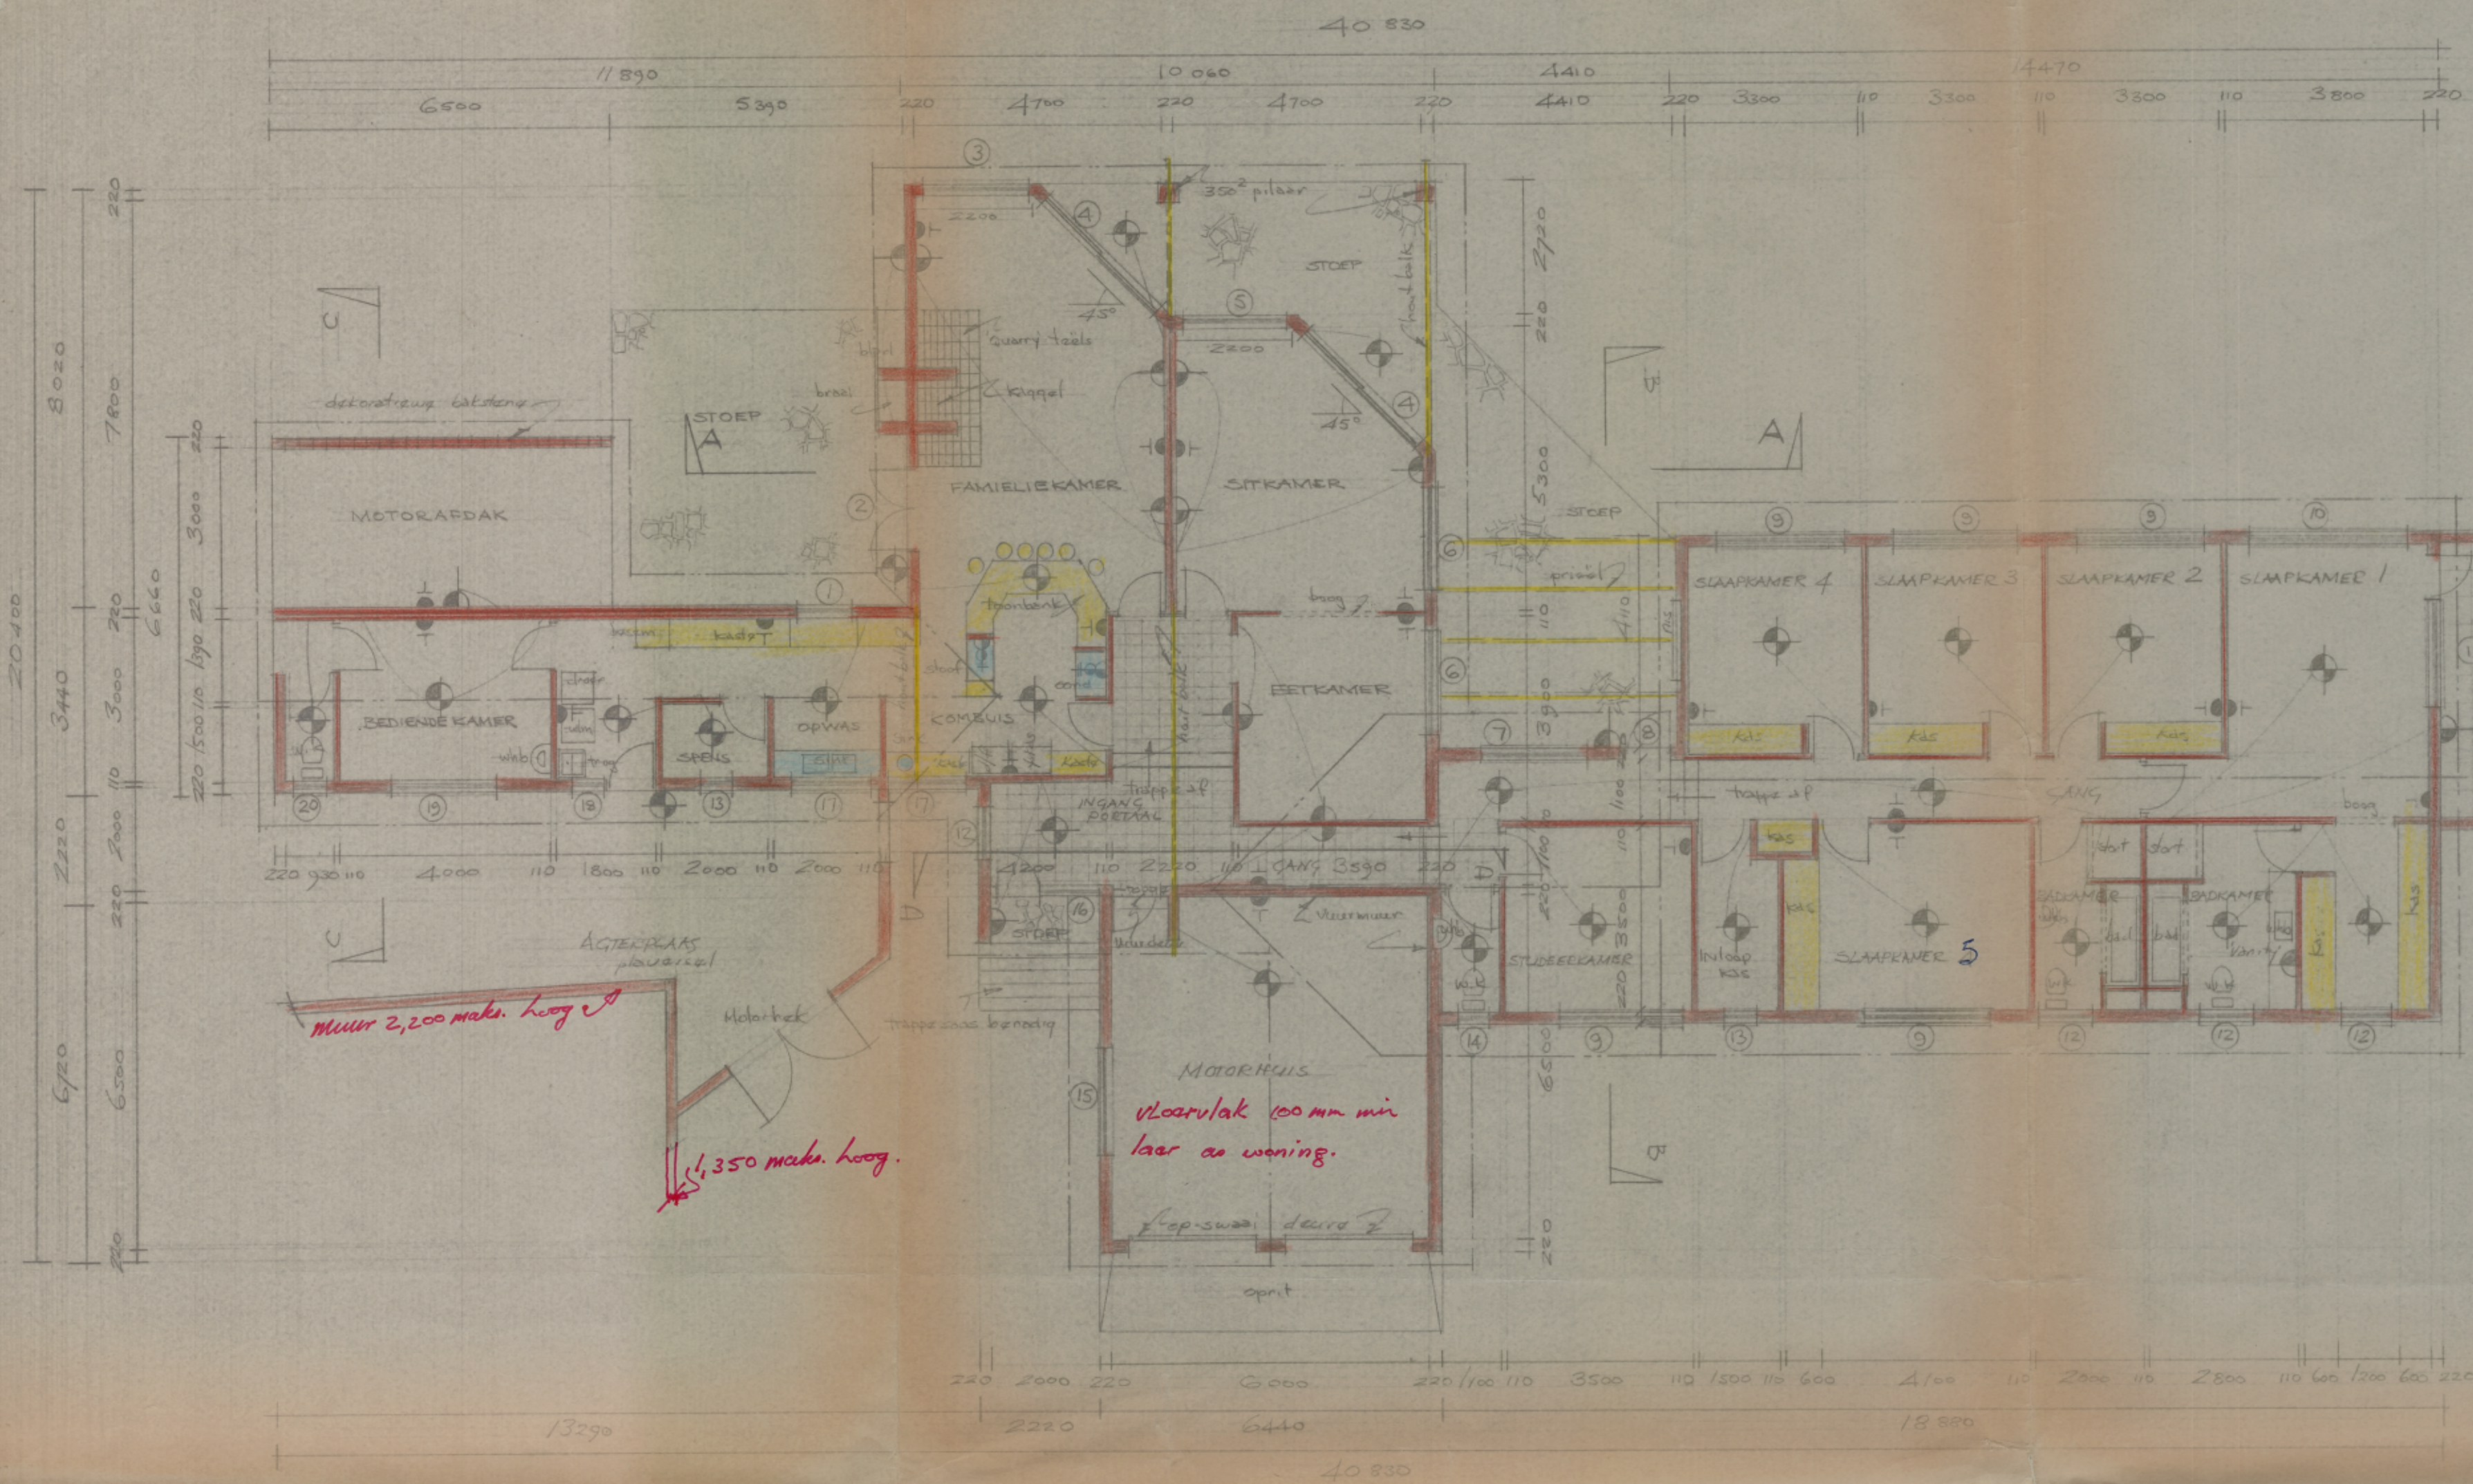

GEORGE MUNICIPALITY
STADSGENIEUR'S DEPARTMENT
TO IN ENGINEER'S DEPARTMENT
APPROVED
1980-05-30
PLAN No. 9361

GEORGE MUNICIPALITY
HEALTH DEPARTMENT
GEORGEKEUR
APPROVED
30/7/80

GEORGE MUNICIPALITY
APPROVED, subject to: *Uitwaaik*
400 mm 600 mm
grondvlak

VOORCESTELDE NUWE WOONHUIS VIR MNR & MEV. C.P. STANDER TE ERF 5808 GEORGE	DATUM 1980 05 23	TEK. NR. 625	SKAAL 1:100 & 1:400	HUIS : 312 m ² MURUS : 64 m ² STOEP ONDER DAK : 20 m ² TOTAAL : 396 m ²	NOTAS:
---	---------------------	-----------------	------------------------	--	--------