


section aa

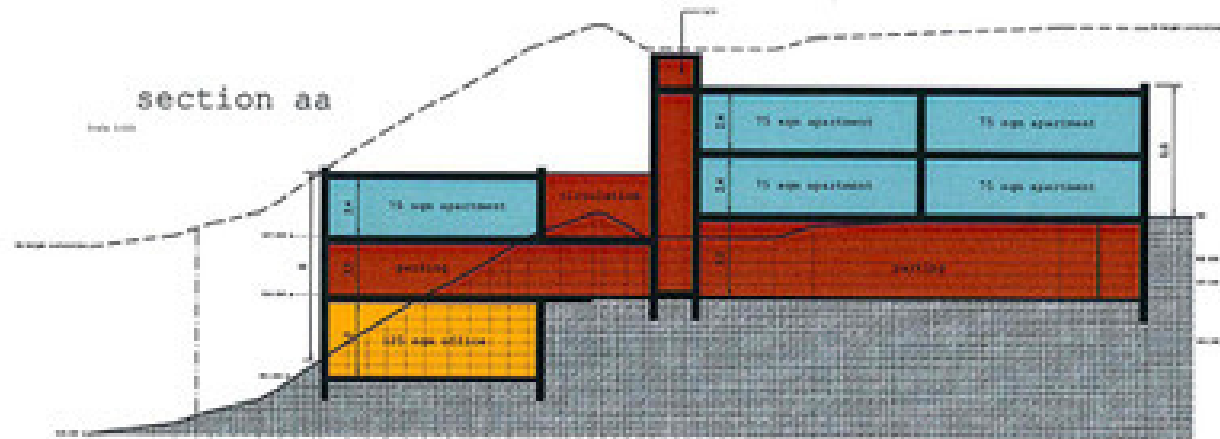








ground floor plan

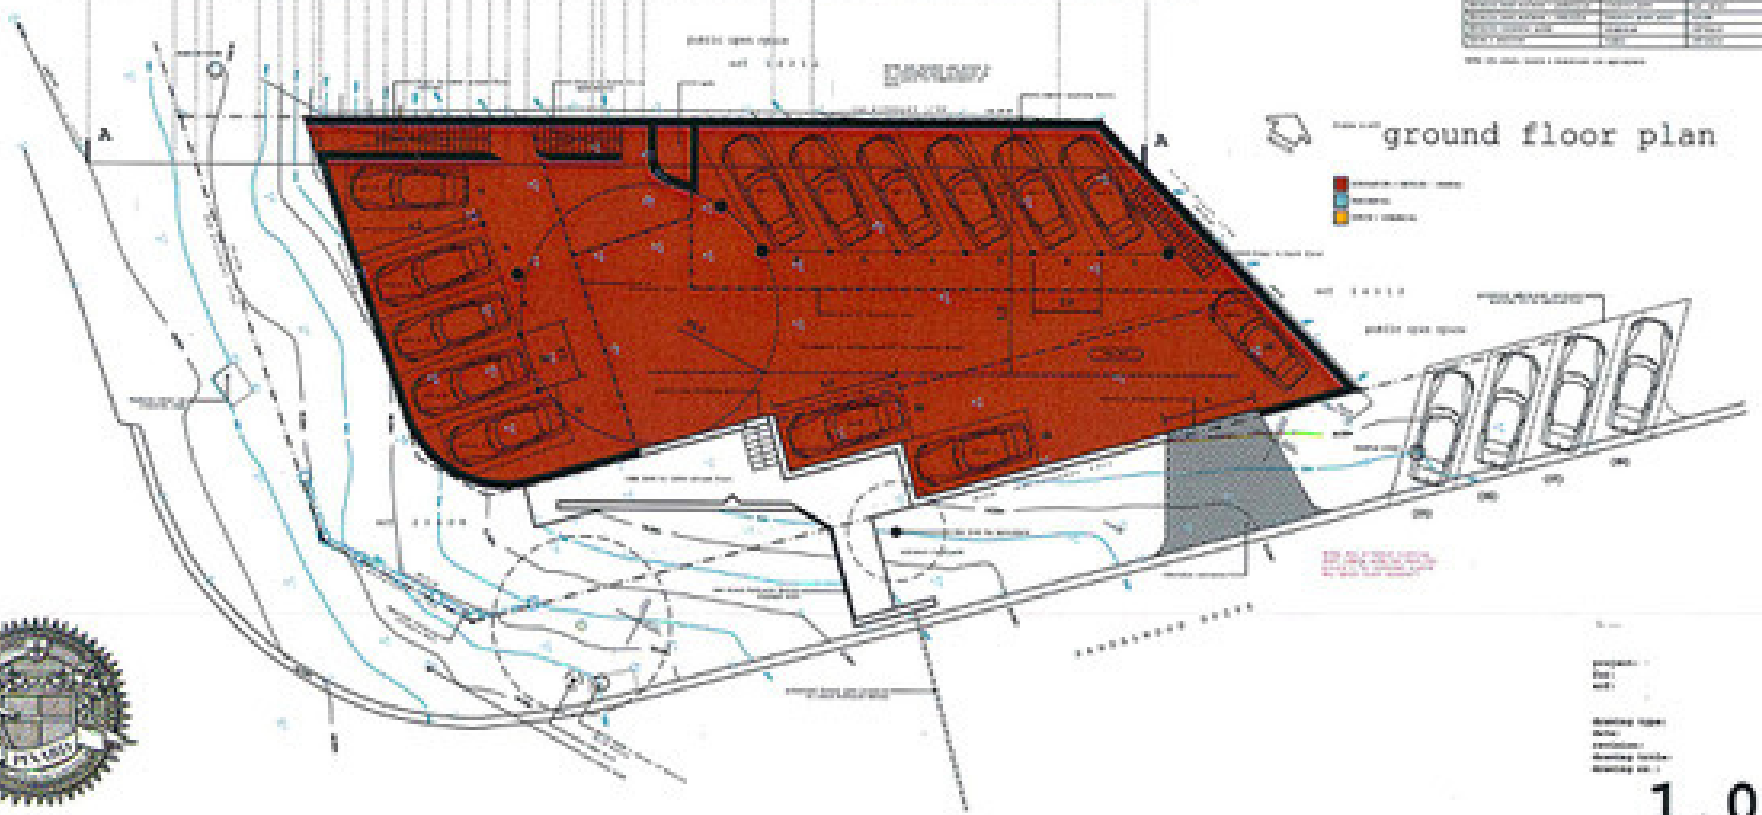





PROJECT:

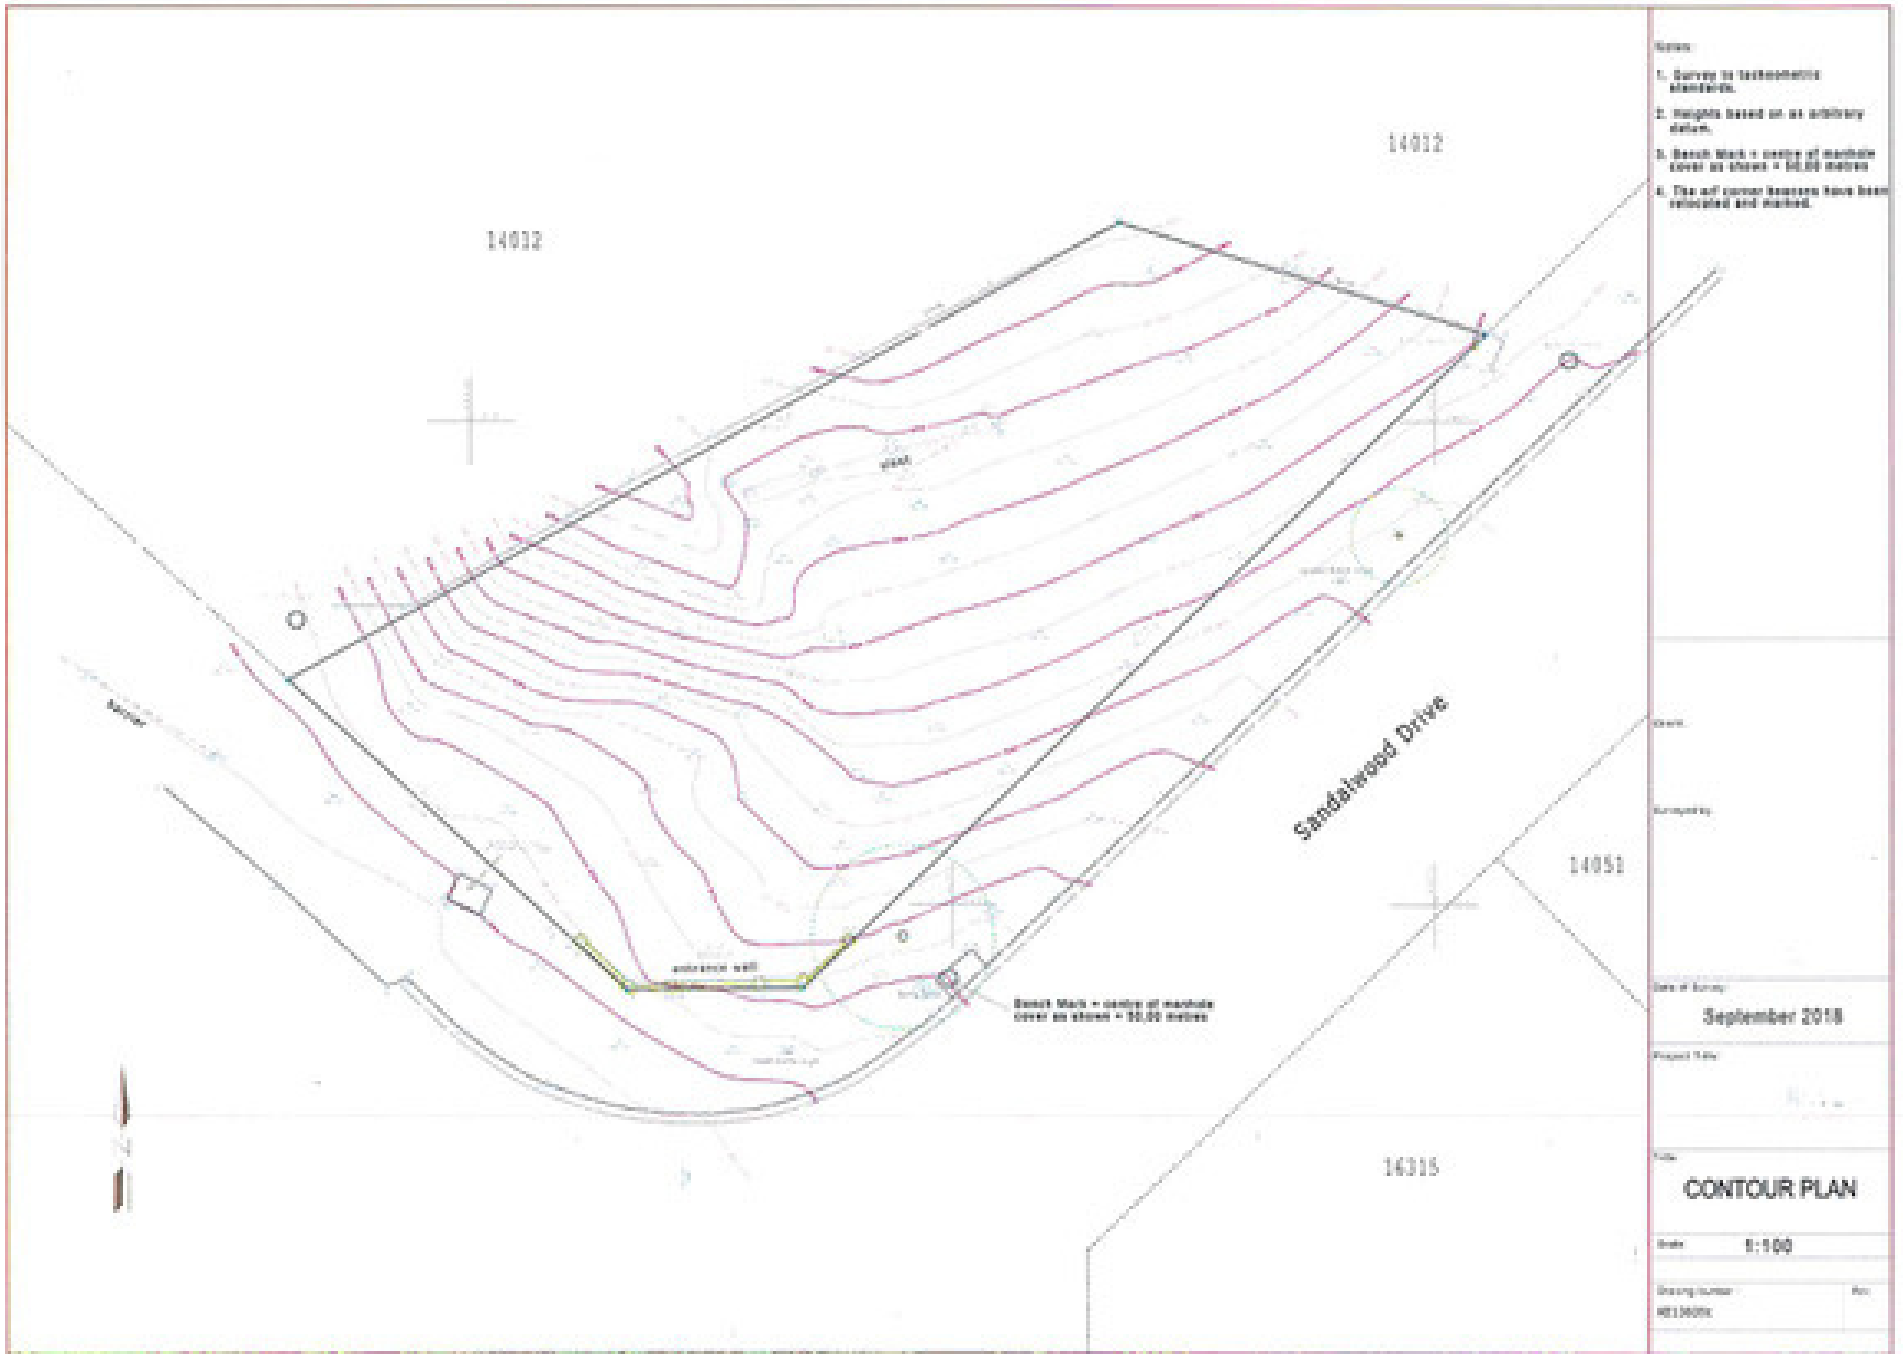



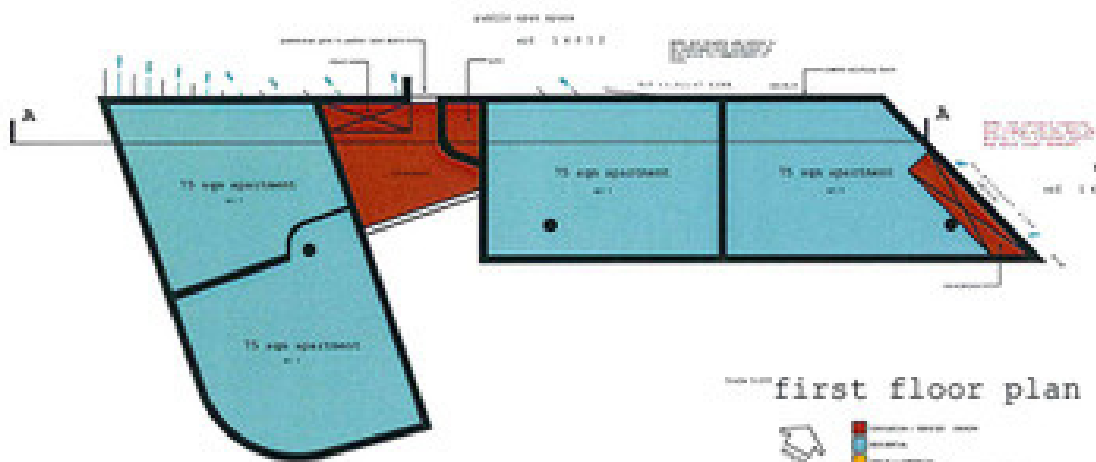

first floor plan








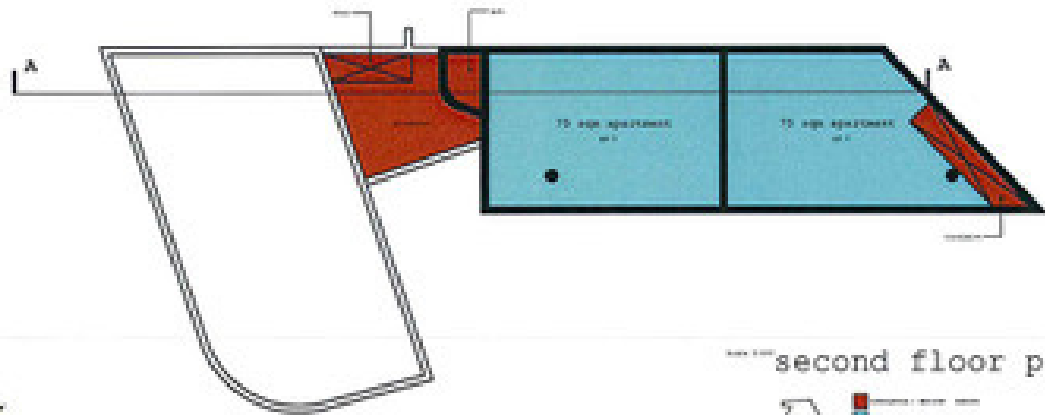

second floor plan


