



PLAN VIEW

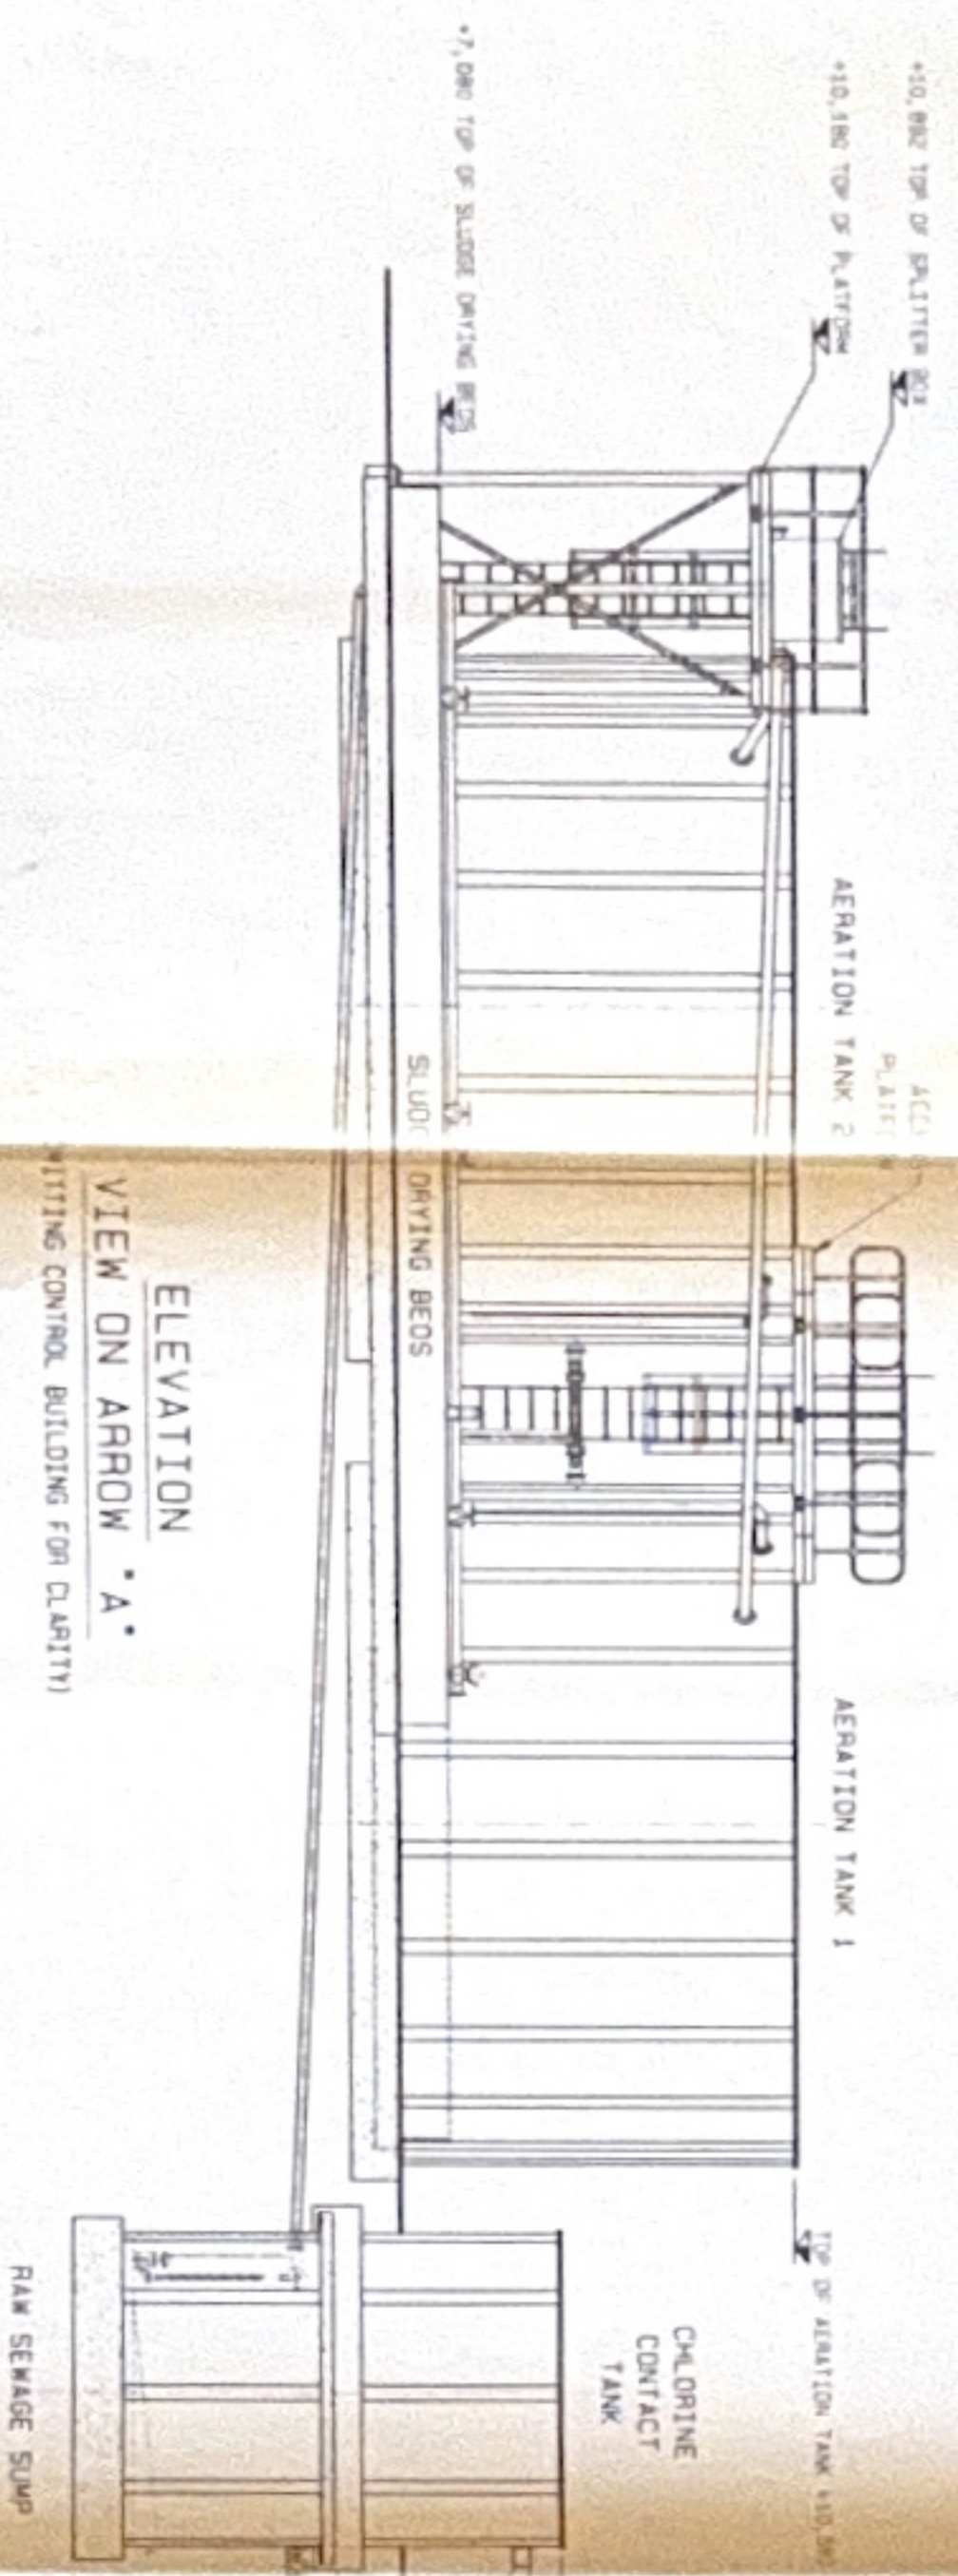

ELEVATION VIEW ON ARROW 'A' (LIFTING CONTROL BUILDING FOR CLARITY)

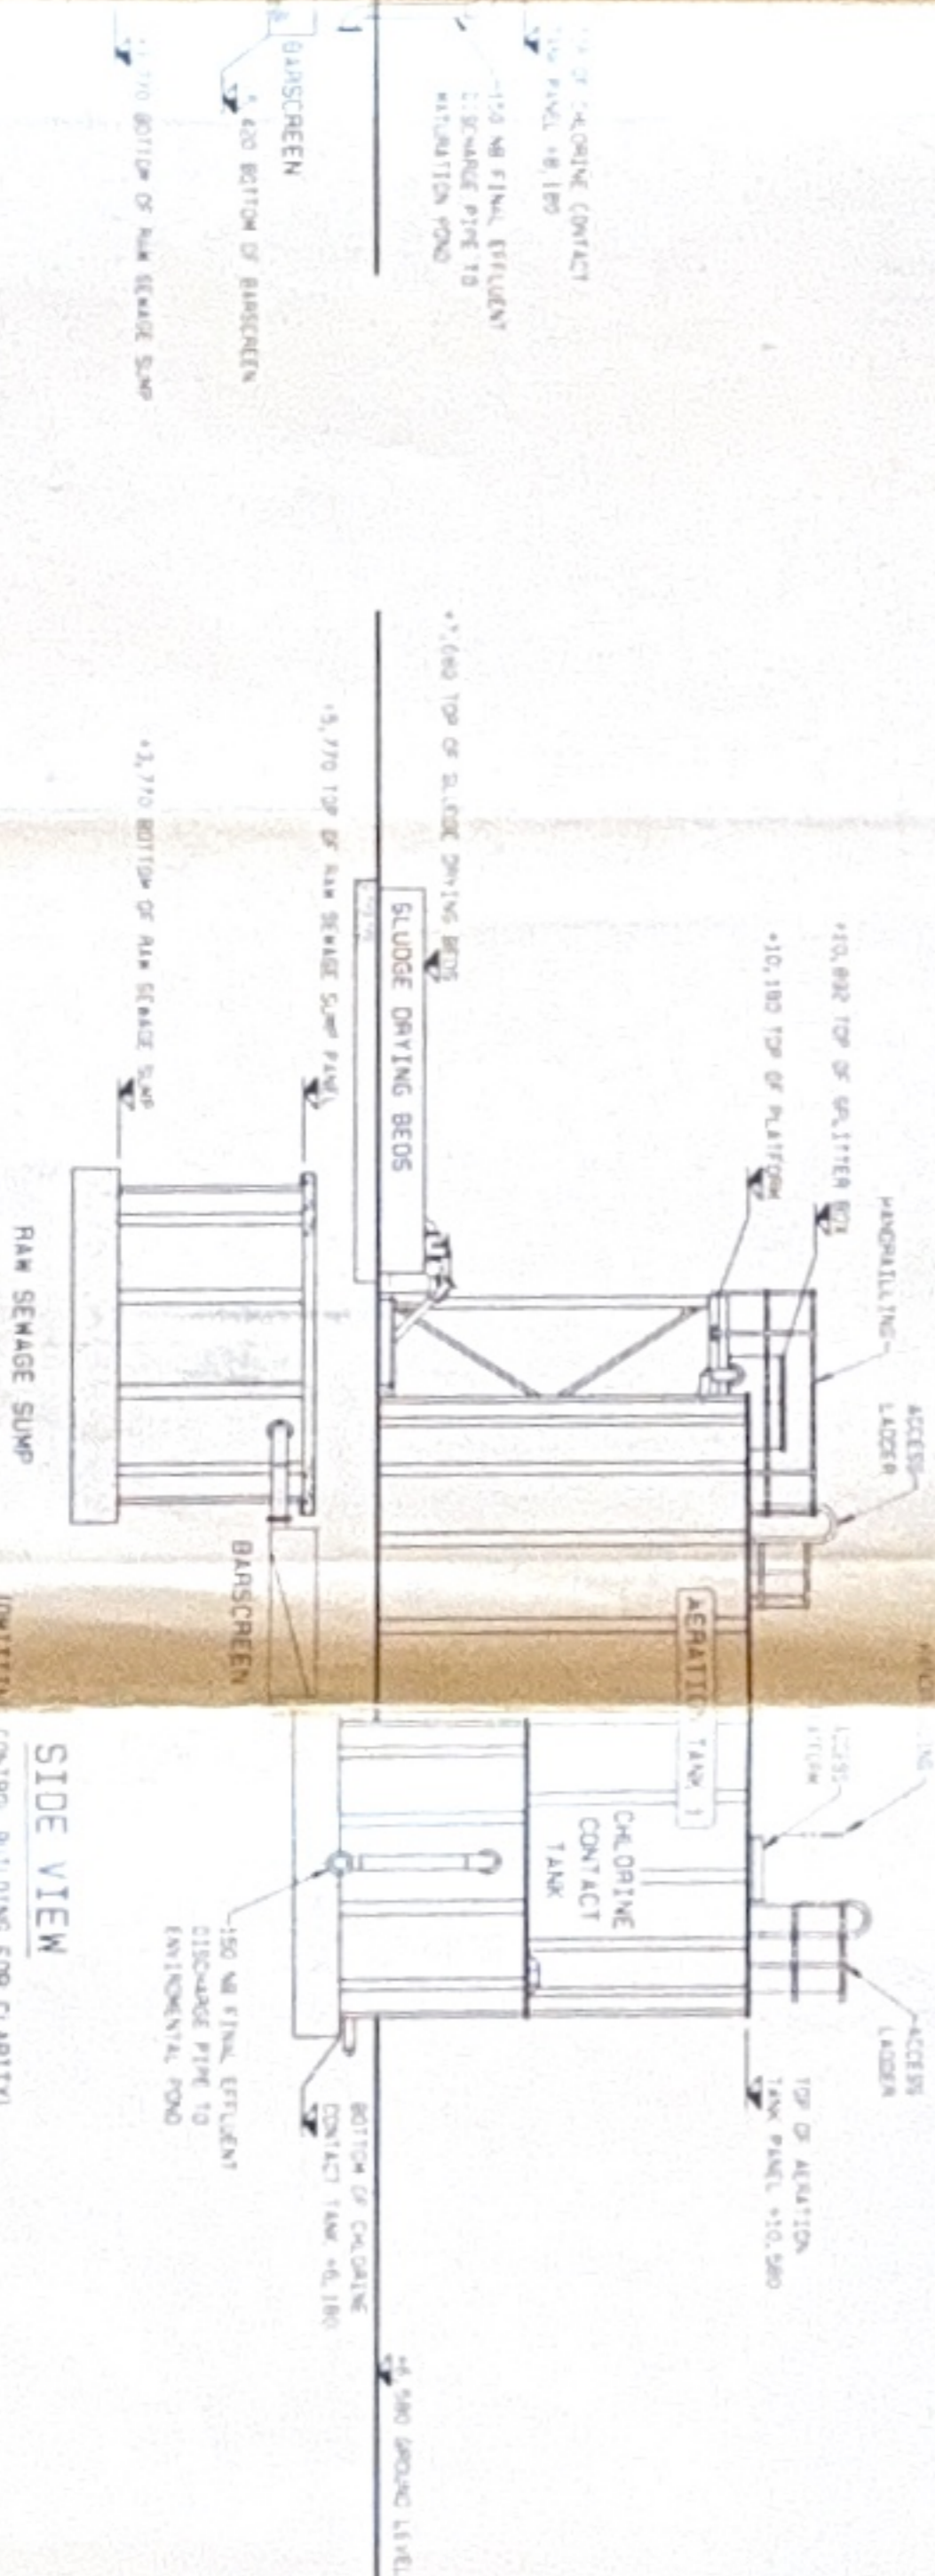

SIDE VIEW (LIFTING CONTROL BUILDING FOR CLARITY)

NOTE: HEIGHTS ARE BASED ON BRIDGE = 8,800m ABOVE MSL.

REVISION	DATE	BY	DESCRIPTION
1	03-11-96	P-J.B.	ISSUED FOR CONSTRUCTION.
2	04-11-96	P-J.B.	ALTERED AND RE-ISSUED FOR CONSTRUCTION.
3	28-11-96	P-J.B.	CONTROL BUILDING MOVED TO NEW POSITION.
4	25-07-97	P-J.B.	LEVELS UPDATED.
5	19-08-97	P-J.B.	SLUDGE DRYING BED DIMENSIONS ALTERED.


**GENERAL ARRANGEMENT OF SEWAGE TREATMENT PLANT**

DATE: 20-08-1996  
 DRAWN: D.S.  
 CHECKED: [Signature]  
 APPROVED: [Signature]

PROJECT NO: A1-J-0549-SA-01

PROJECTOR: [Signature]

REV: 6

